




NOTES

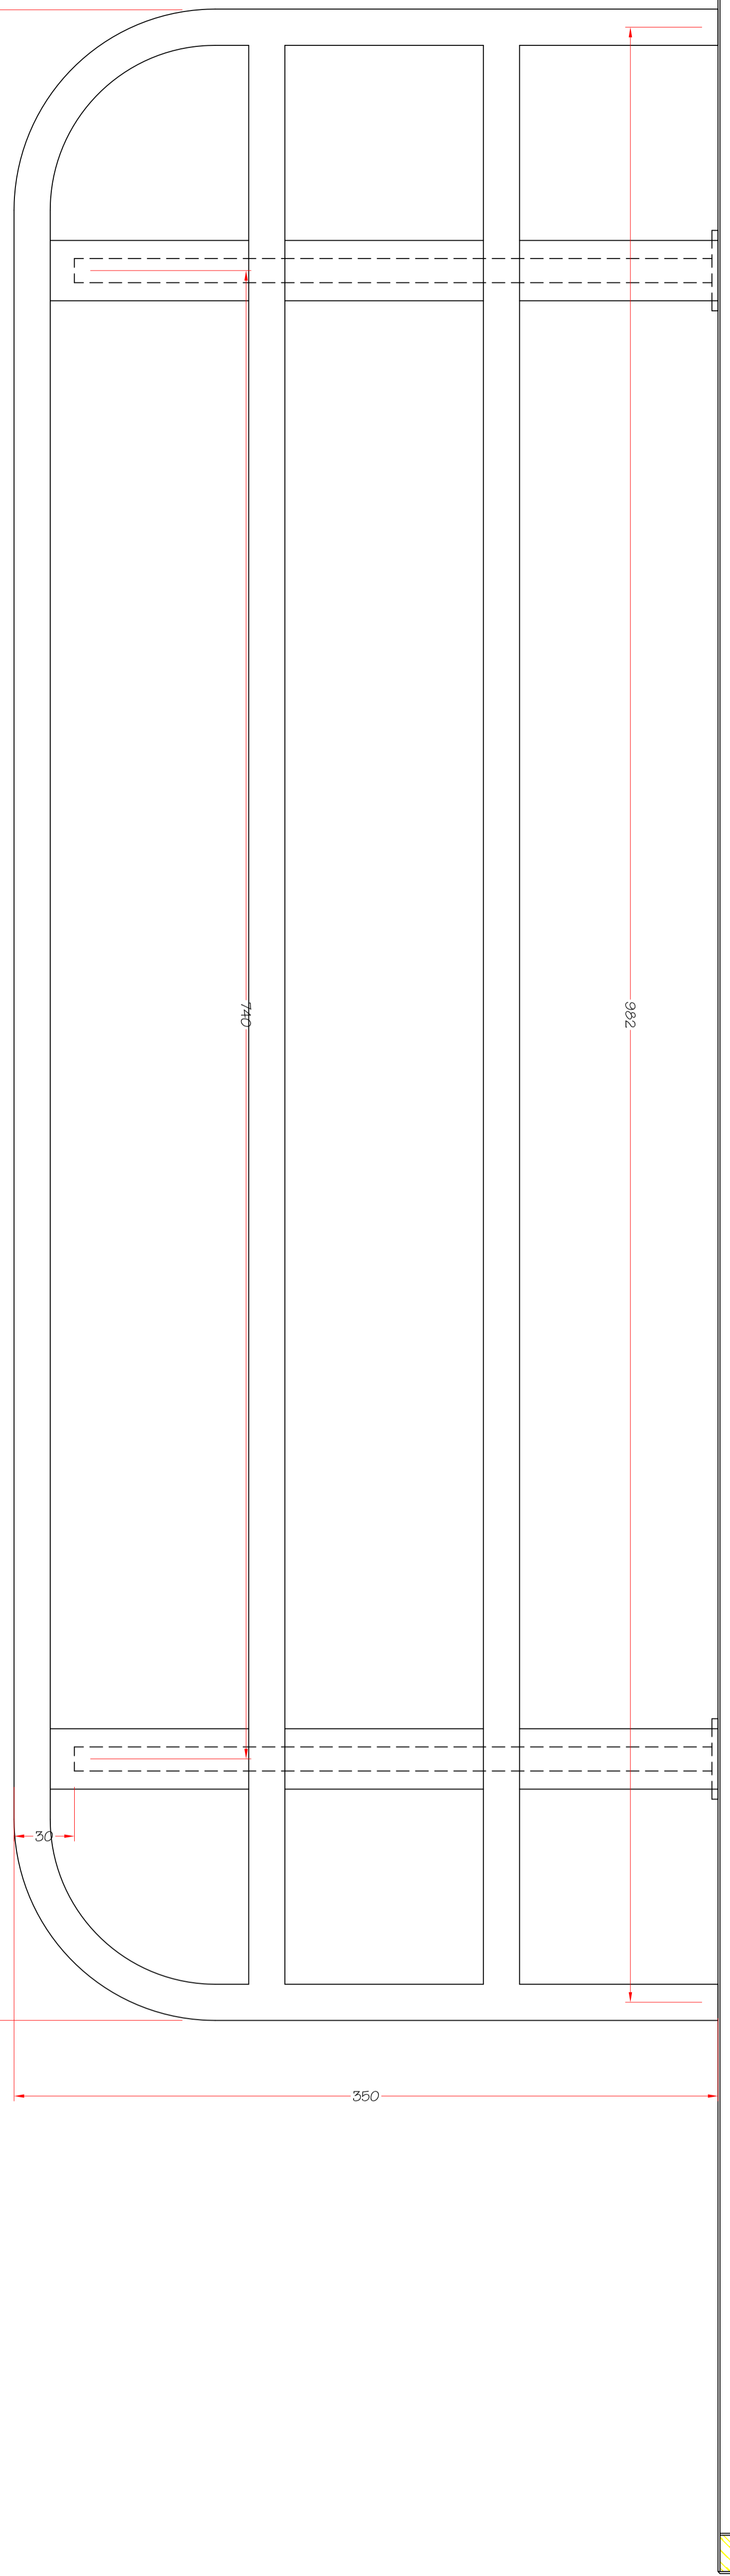

1:2 PLAN OF TRAY REST RAIL

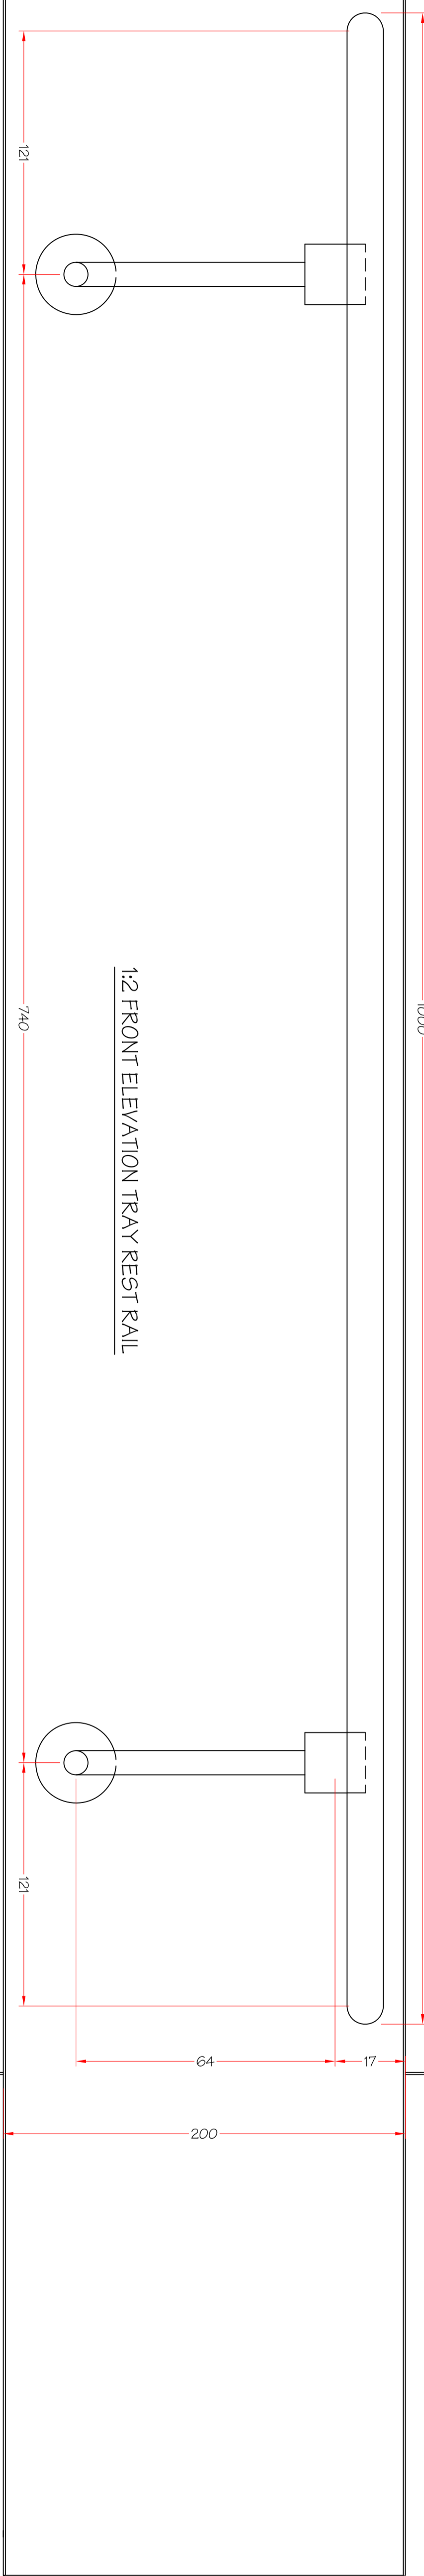

1:2 FRONT ELEVATION TRAY REST RAIL

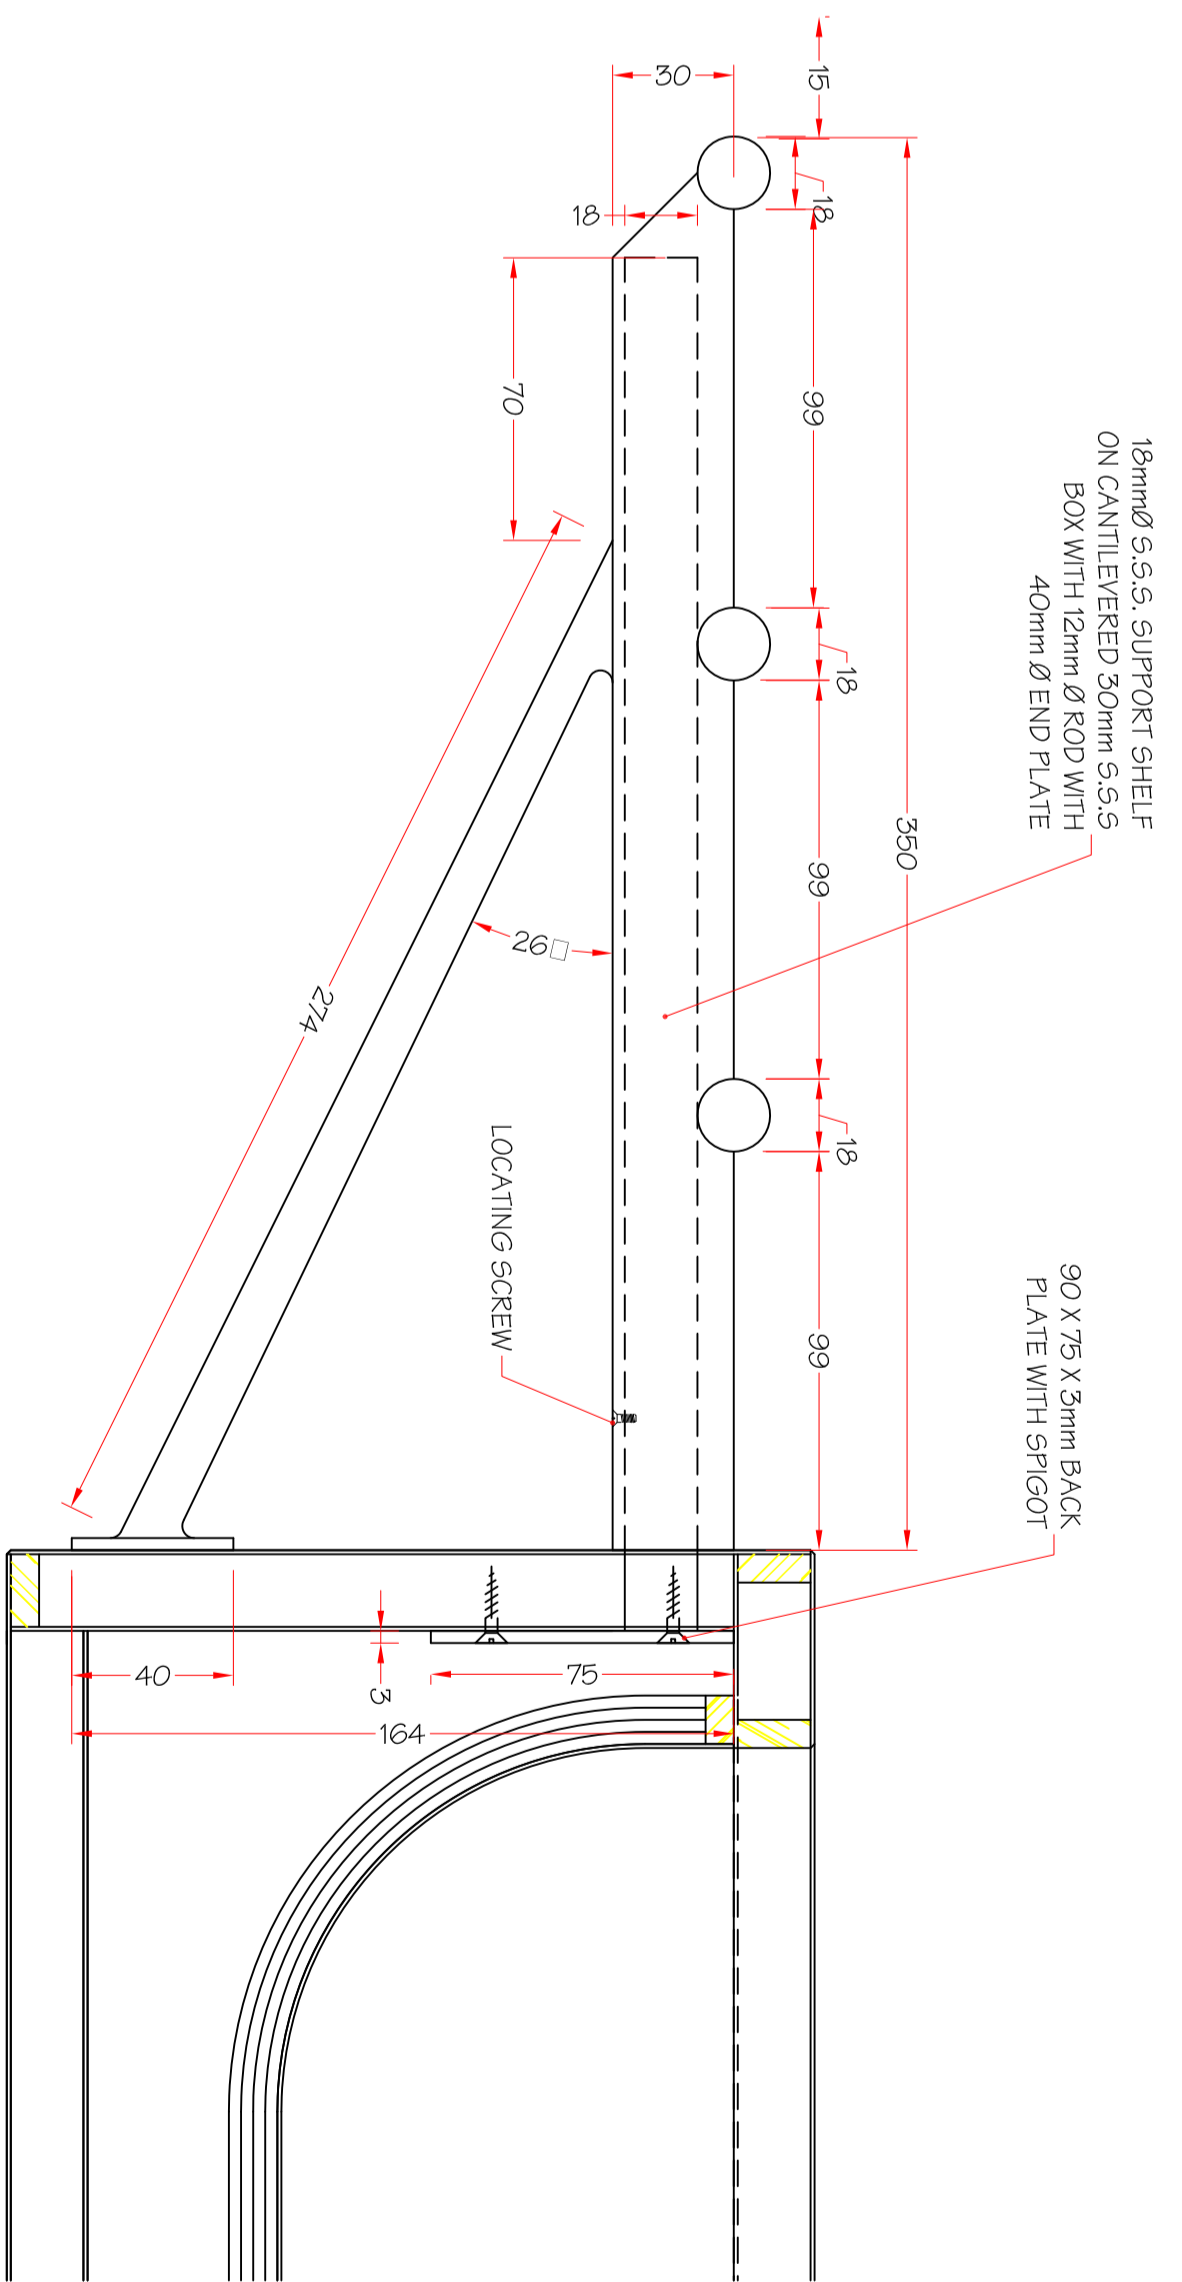

1:2 SECTION THRU TRAY REST RAIL

ISOMETRIC VIEW OF DESK INDICATING LOCATION OF TRAY REST RAIL [INDICATIVE ONLY]

DRAFT ISSUE FOR COMMENT

PROJECT DIGBY TROUT RESTAURANTS SCIENCE MUSEUM GALLERY 5	
JOINERY REF	SCALE AS SHOWN @ A1
DATE 07/02/05	DRAWN: CDB
	CHECKED:
TITLE CONDIMENTS / WAITER STATION & TRAY UNIT S/STEEL RAIL DETAILS	
DRAWING NUMBER 4565-08	REVISION A

A	RAY'S HAND AMENDED TO REPLICATE EXISTING ON SITE	01/7/03 2005
---	--	-----------------