




1:3 PLAN OF CONDIMENT TRAYS INSERT

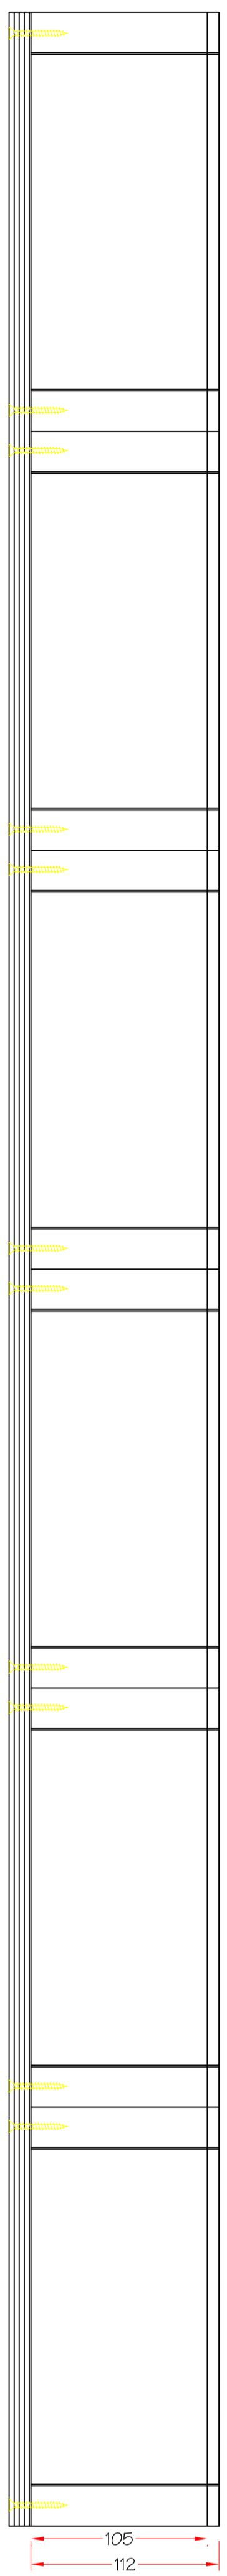


1:3 FRONT ELEVATION CONDIMENT TRAYS INSERT

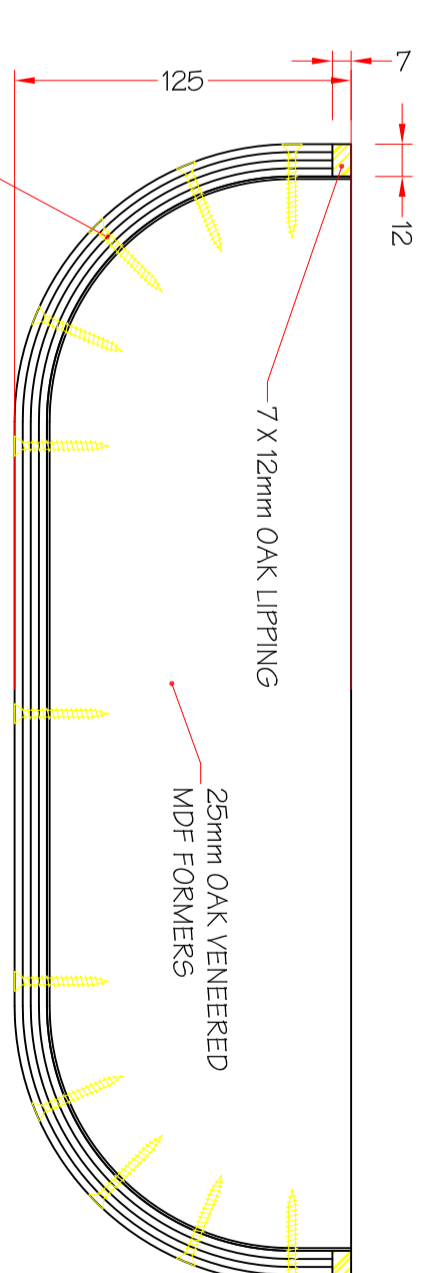


1:3 SECTION THRU UNIT

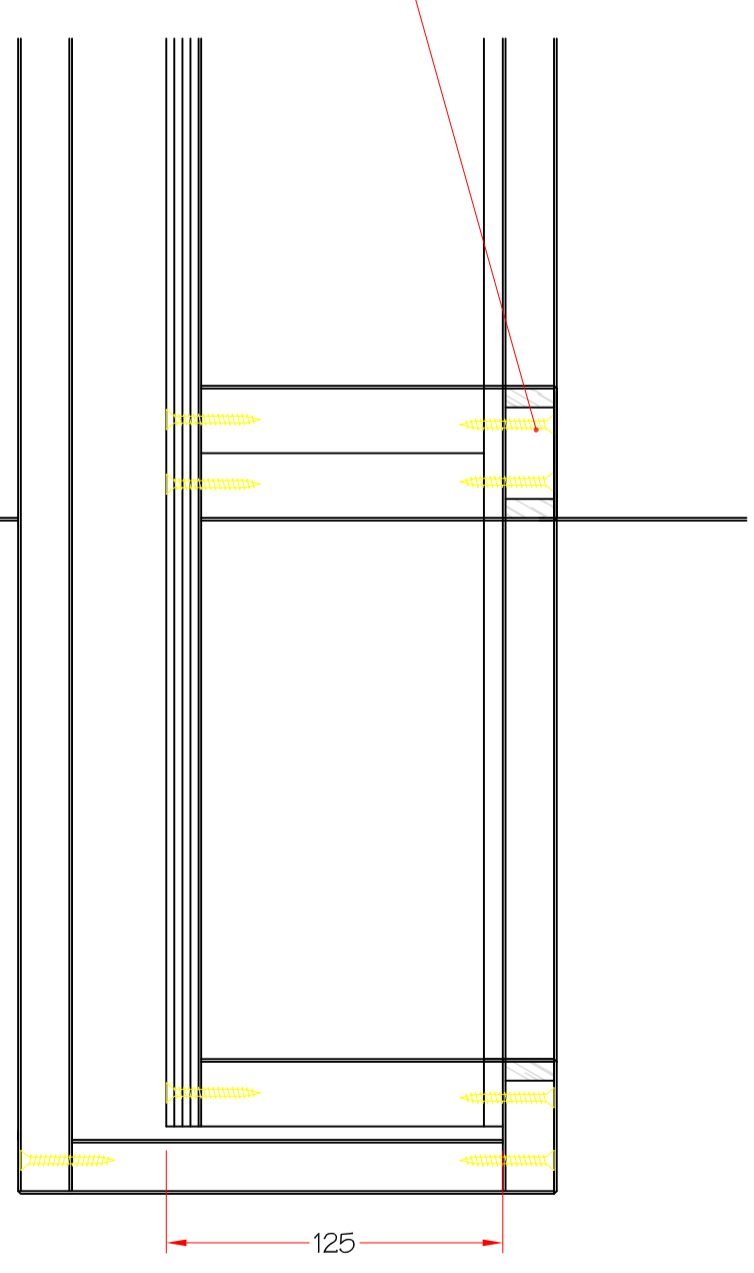

1:3 SECTION THRU SHOWING FIXING METHOD

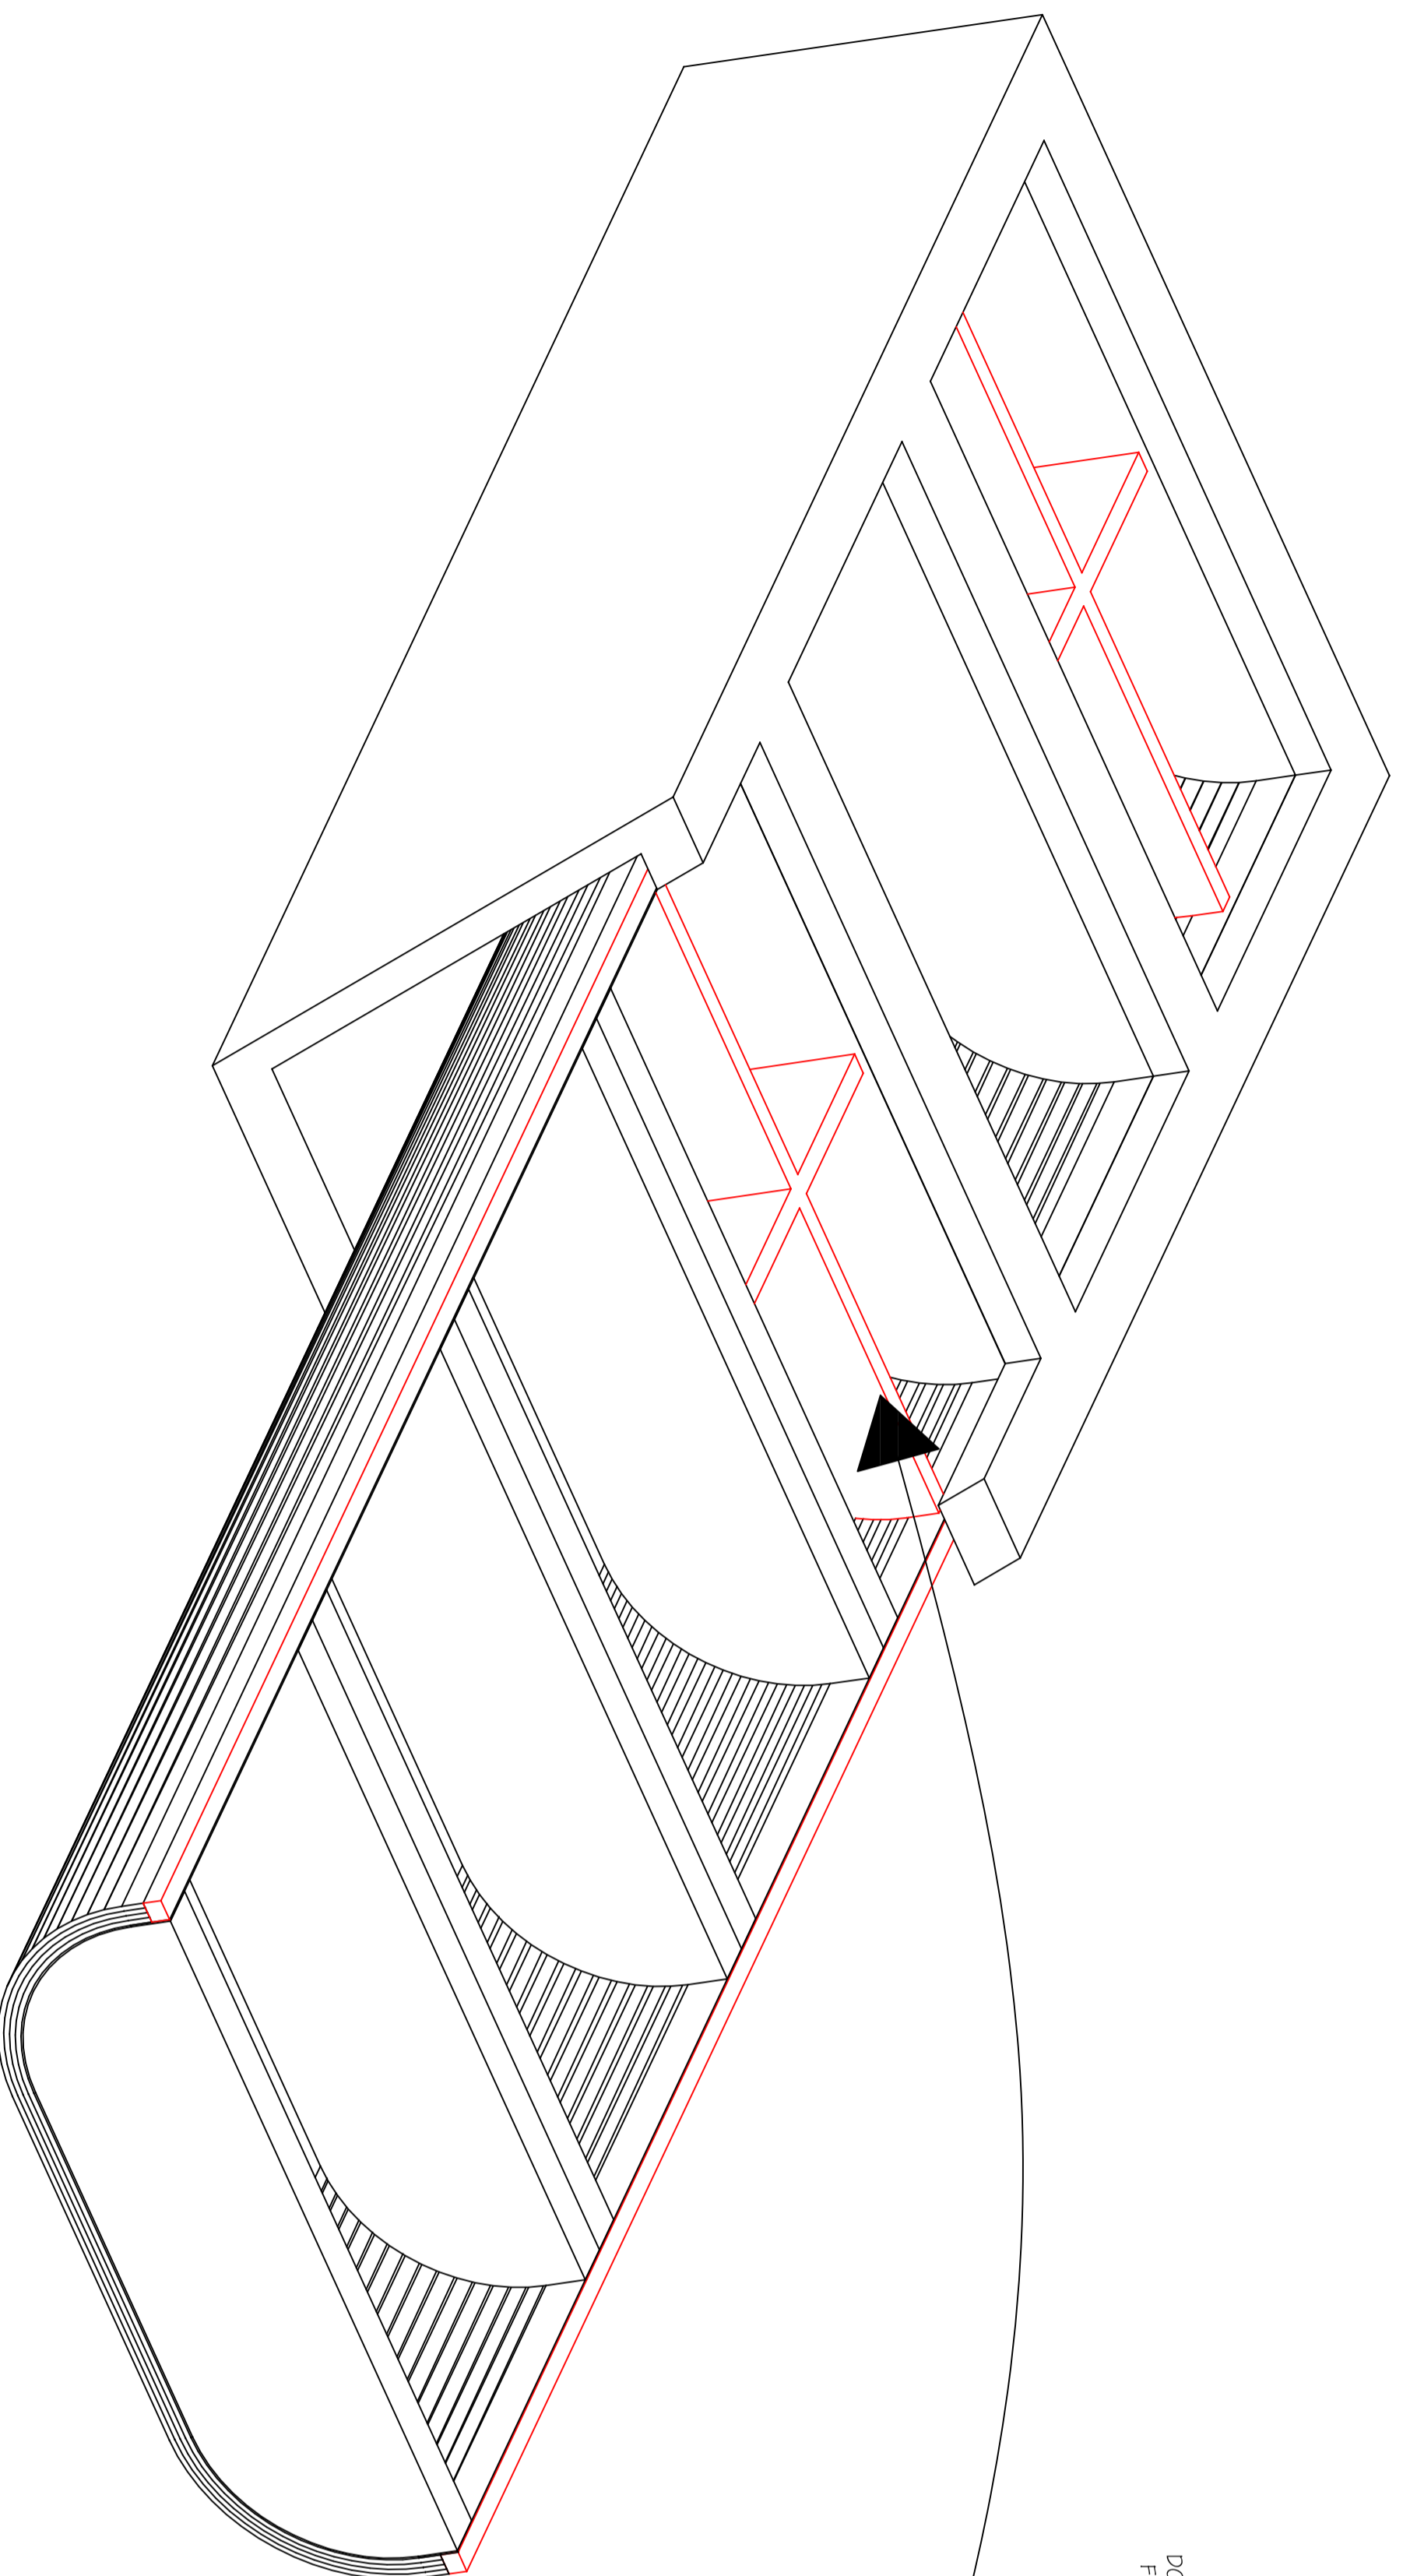

N.T.S. ISOMETRIC INDICATING CONDIMENT TRAY INSERT & AMERICAN WHITE OAK VENERED OUTER FACING

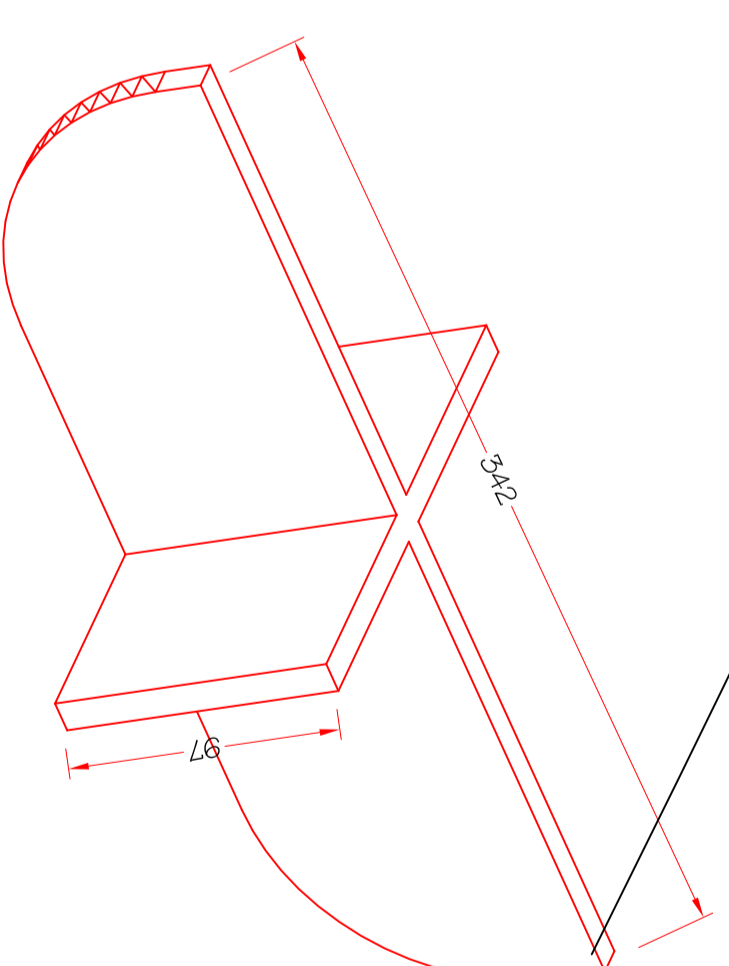

ISOMETRIC DETAIL INDICATING REMOVABLE CONDIMENT TRAY DIVISIONS [IF REQUIRED] - 12mm OAK VENERED MDF WITH OAK LIPPINGS TO TOP EDGES

NOTES

DRAFT ISSUE FOR COMMENT

PROJECT		DIGBY TROUT RESTAURANTS SCIENCE MUSEUM GALLERY 5	
JOINERY REF	SCALE	1:3 @ A1	
DATE	DRAWN:	CDB	
	CHECKED:		
TITLE CONDIMENTS / WATER STATION & TRAY UNIT			
DRAWING NUMBER	REVISION	4565-09	