




FRONT ELEVATION
DOOR TYPE D05
1:5

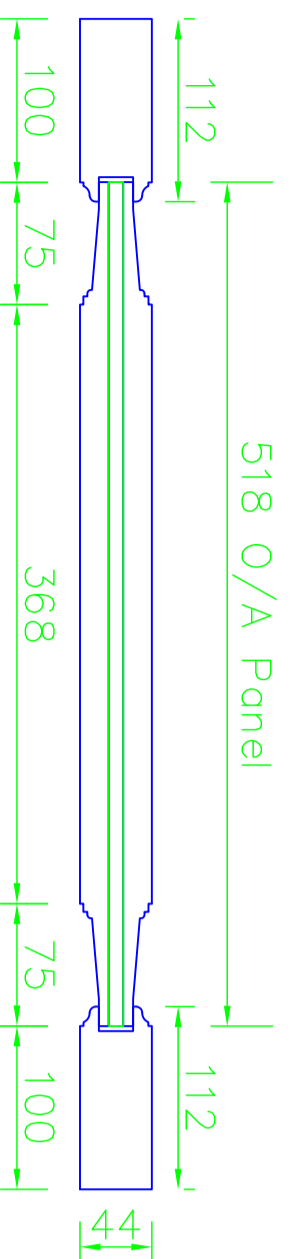


SECTION A-A
1:5

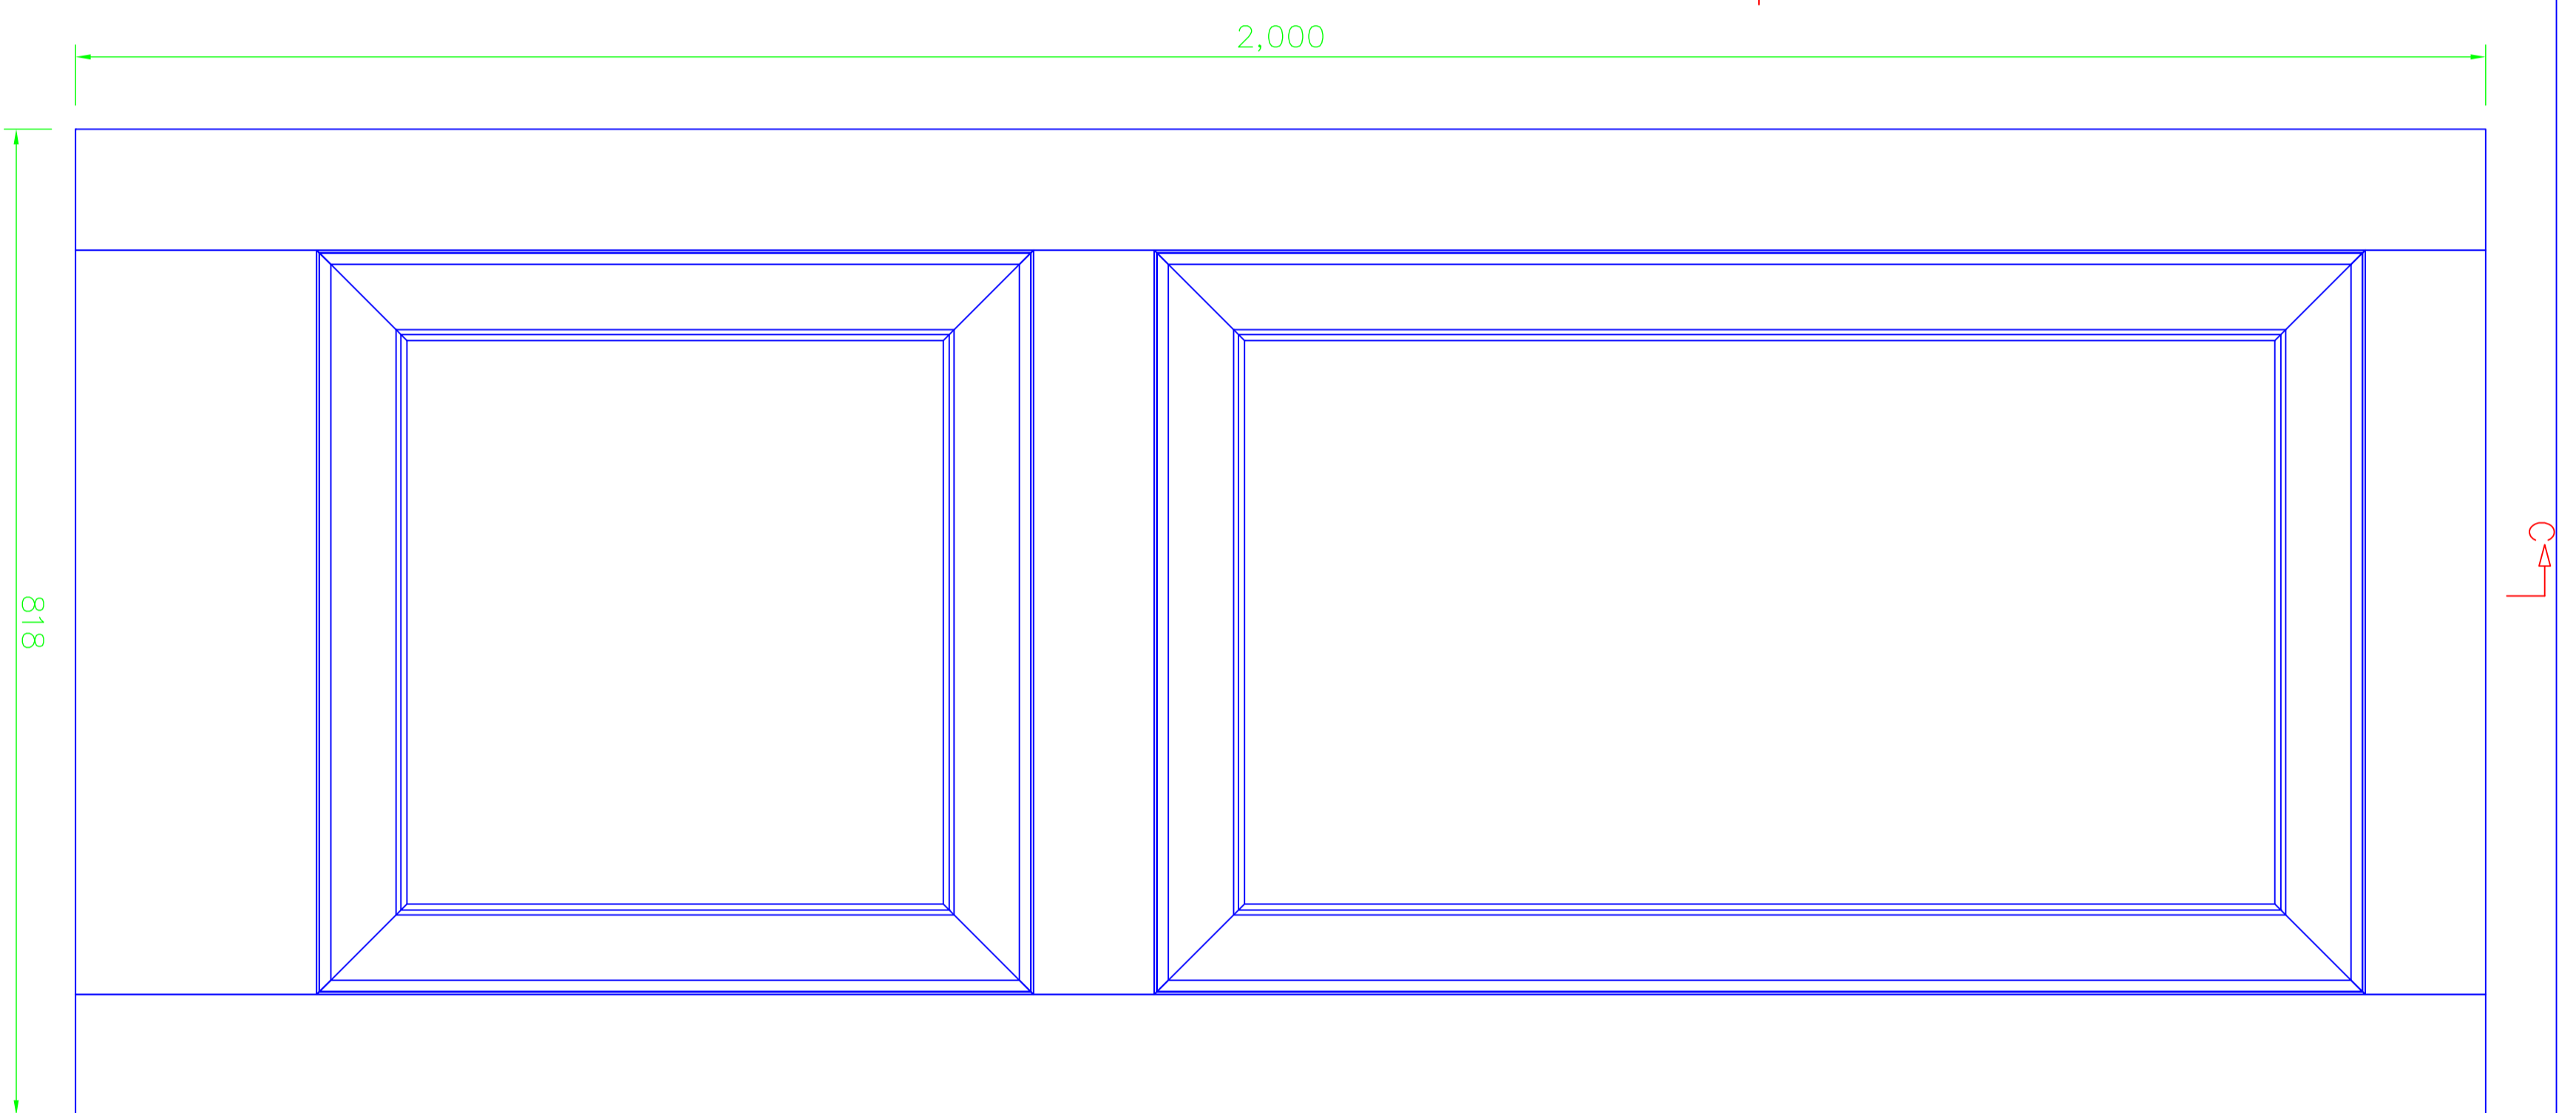


FRONT ELEVATION
DOOR TYPE D04
1:5

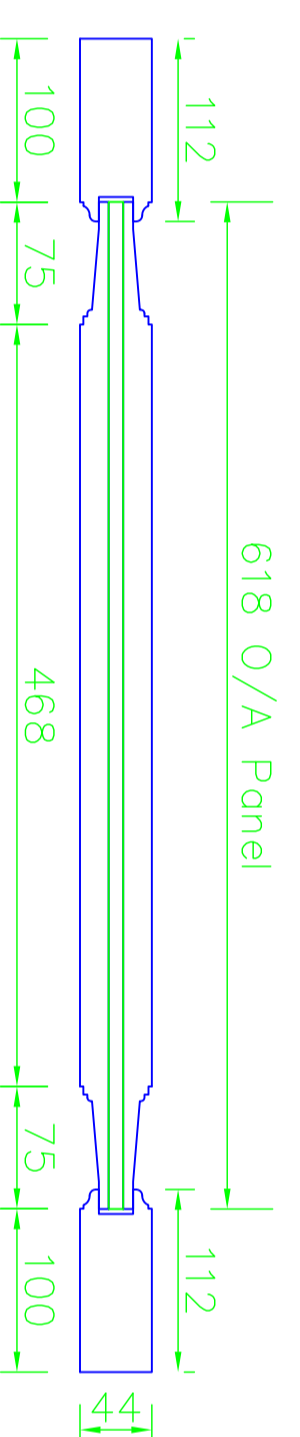


SECTION B-B
1:5

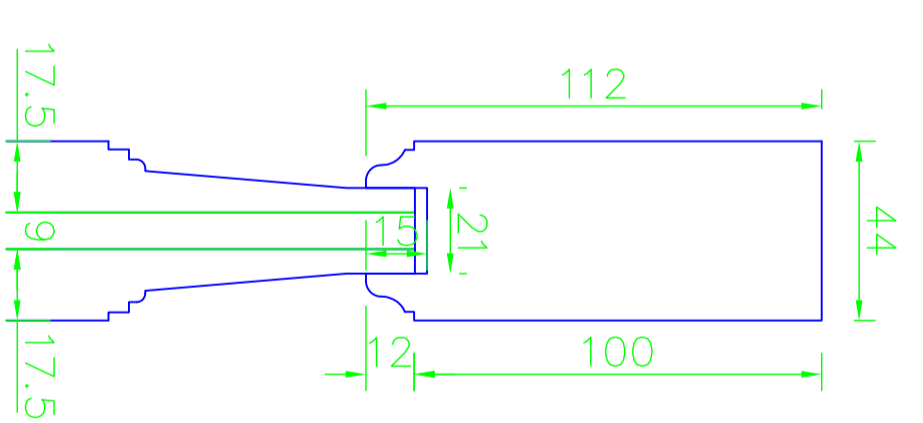


DETAIL 1
1:2

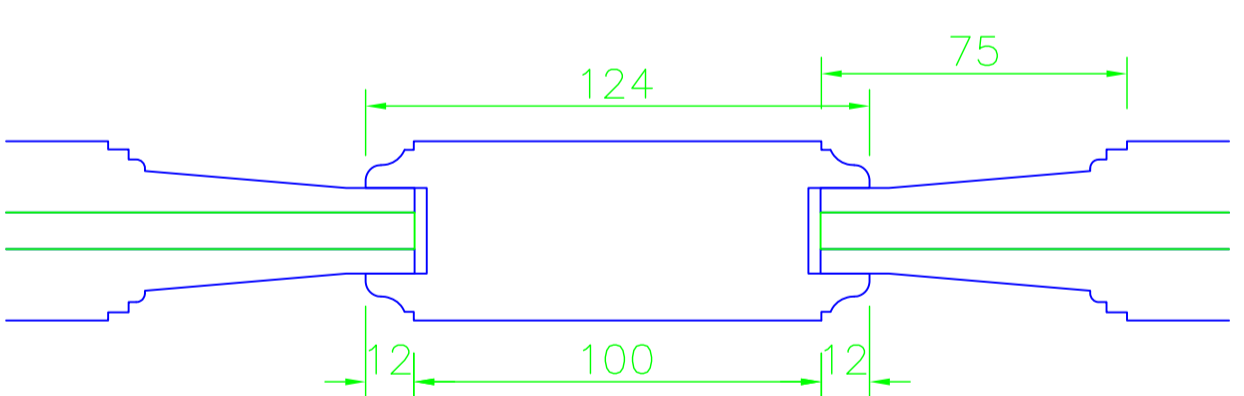

DETAIL 2
1:2

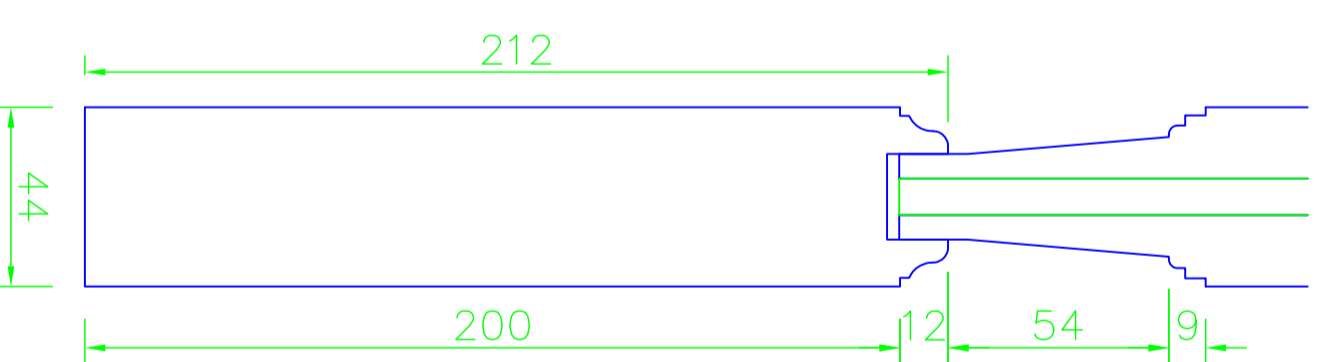

DETAIL 3
1:2

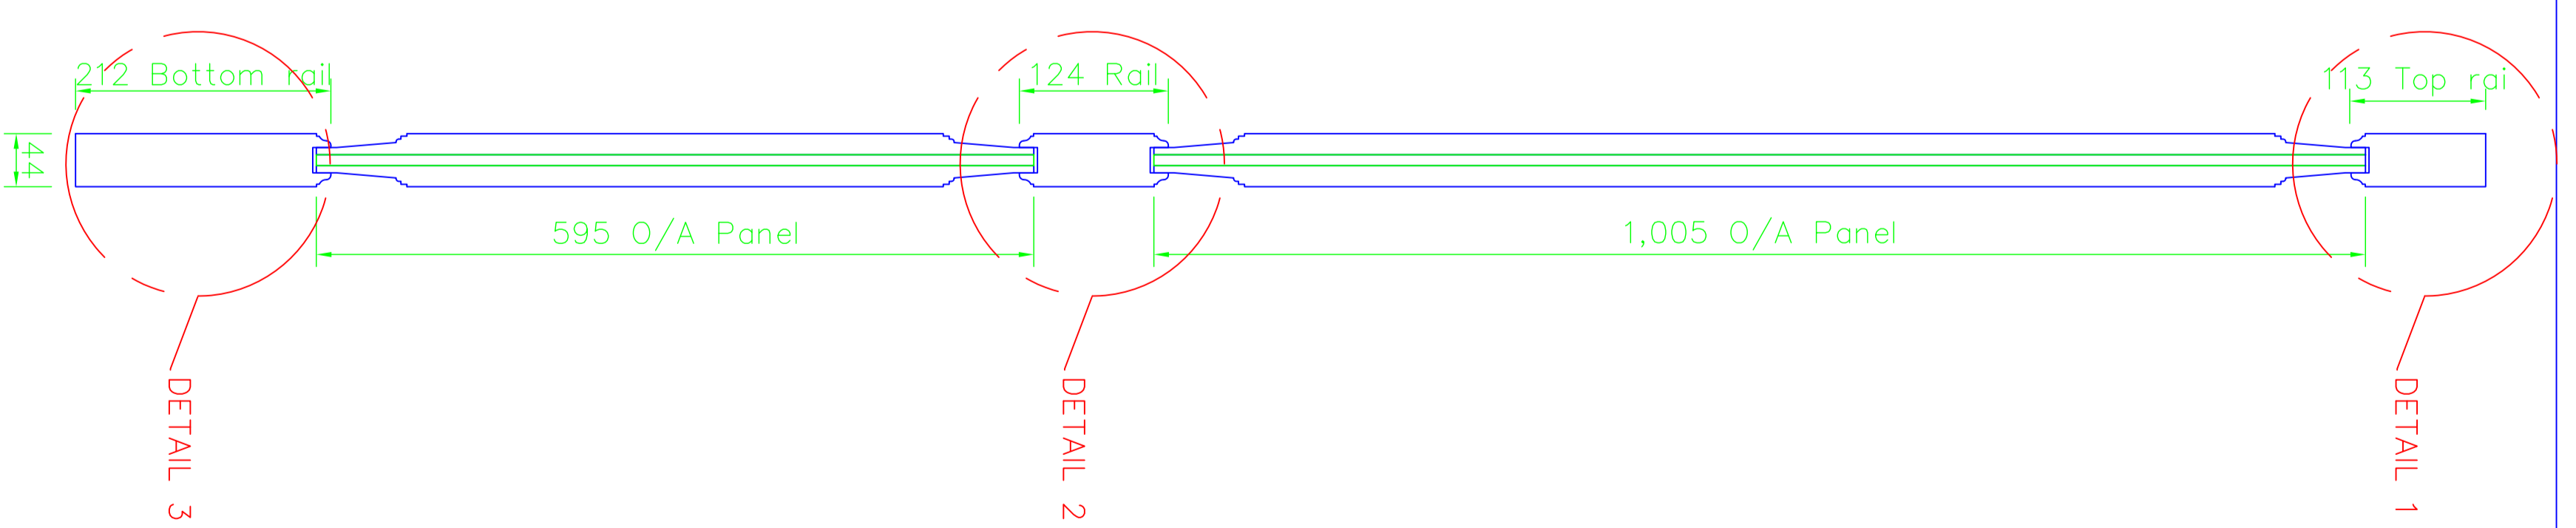

SECTION C-C
1:5

Notes:

- Typical door types
- Constructed from 9.18 and 44mm core material finished as per approved sample.
- Solid African mahogany with a Supalux inner core panel combined with a fire and smoke seal LP1004SS to active FD30 integrity.
- 4 No. D04 as drawn.
- 4 No. D05 as drawn.
- 1 No. D05 without fire rating.

Amendments:

- A. Approval Issue 16-08-07.
- B. Doors 2 metres in height.
- Construction Issue 08-10-07.

Project	Drawing		
Drawn	Checked	Date	Scale
	Drawing Number		
		QC'd By	
		Rev	