



1:8 ELEVATION 'AA'

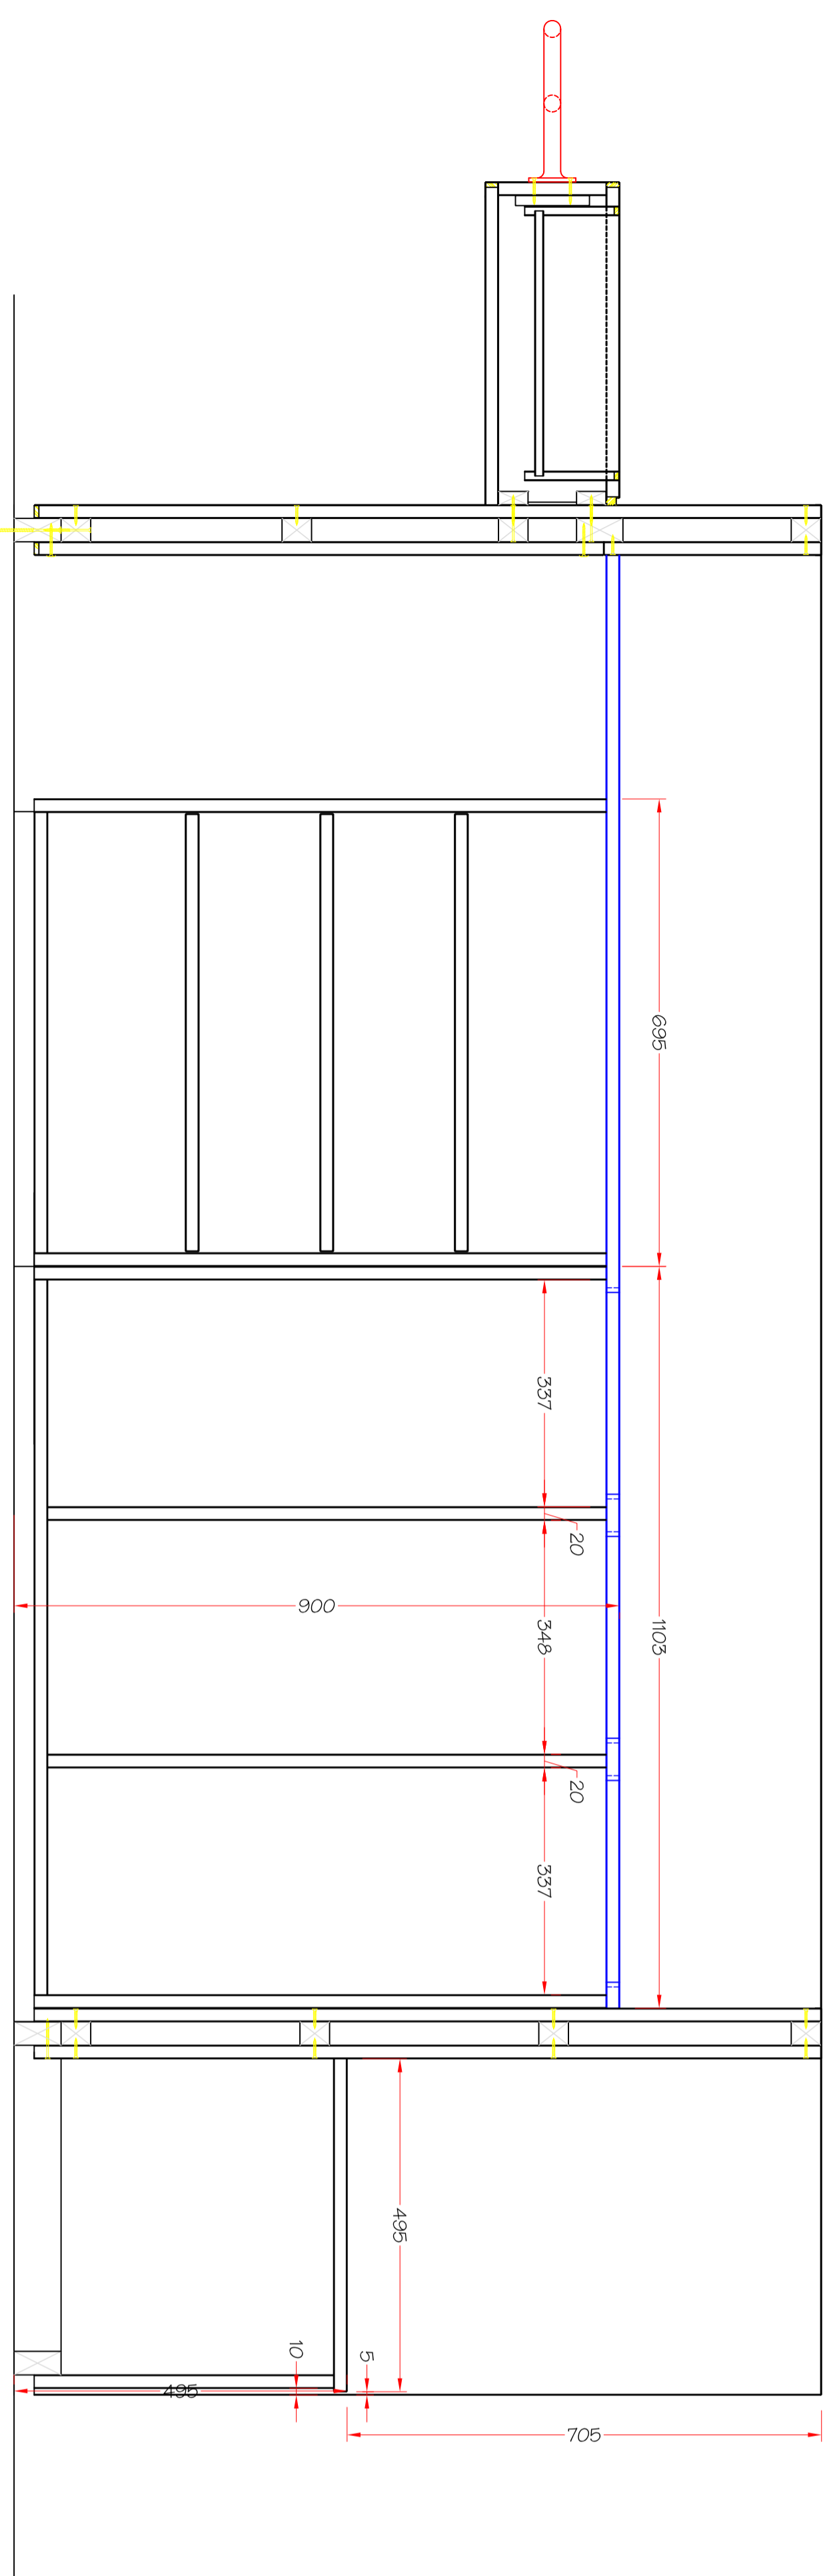


REFER TO DWG'S
4565-001 & 001-1
FOR WALL DETAILS


TYPICAL DETAIL AT FLOOR LEVEL

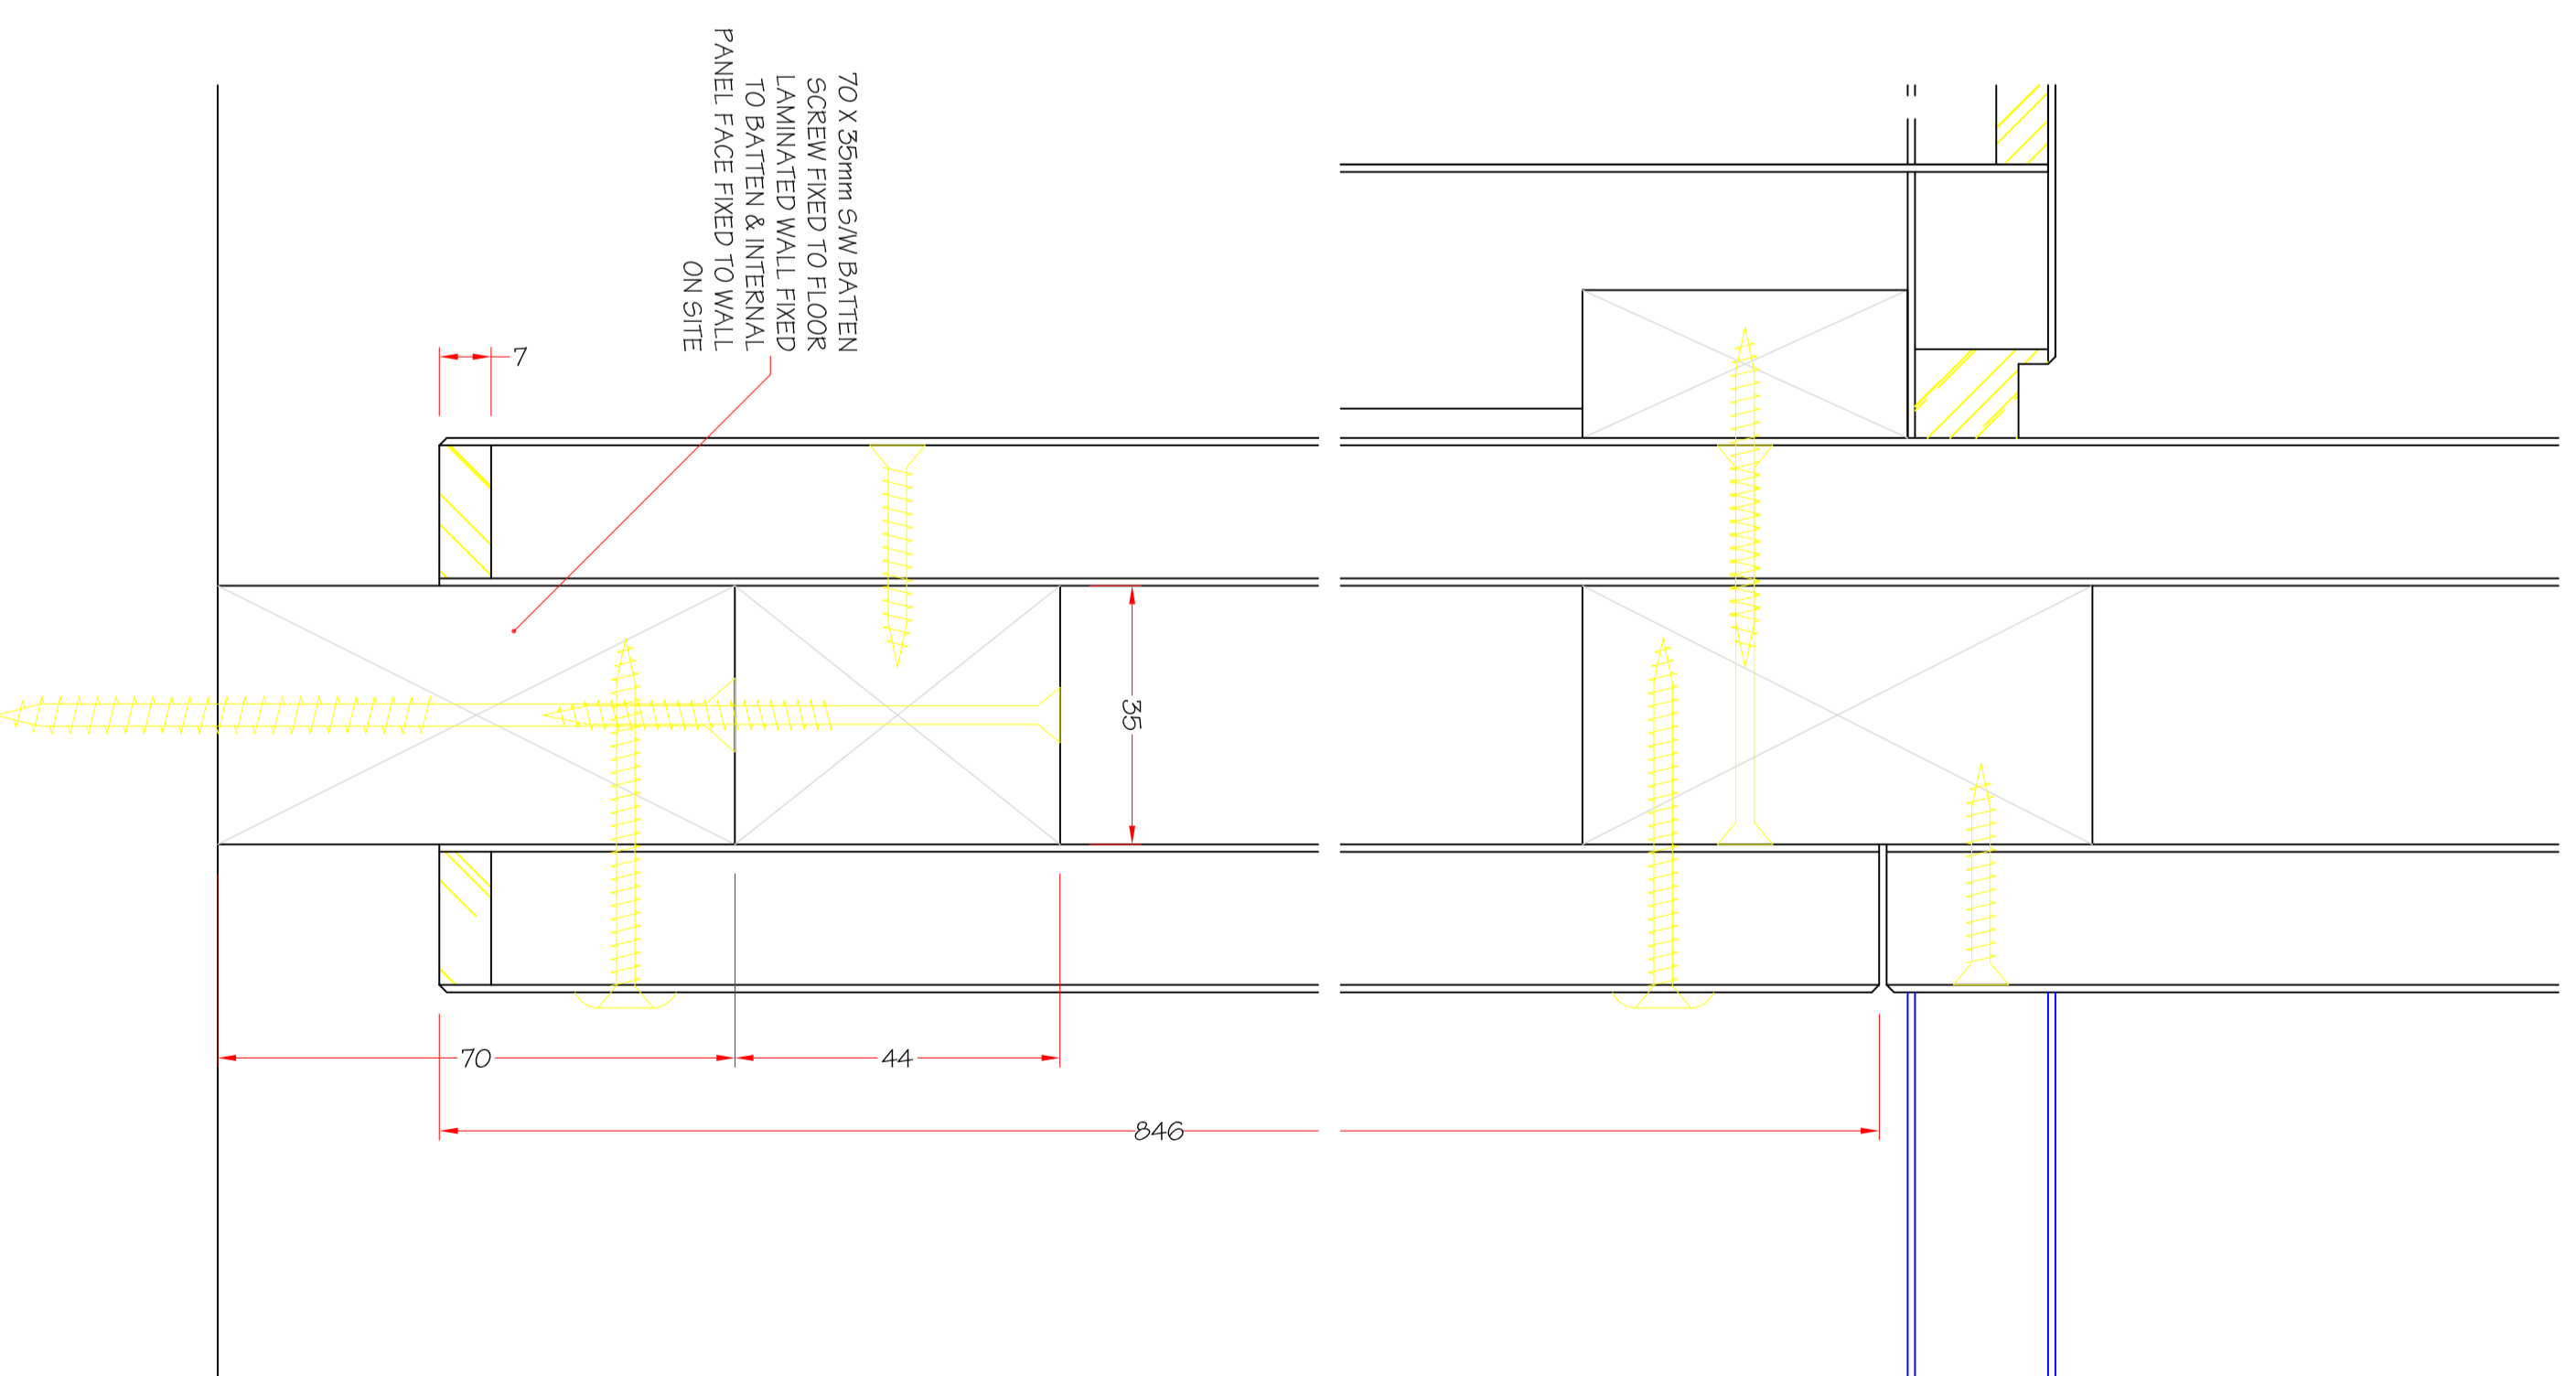


70 x 25mm S/W BATTEN
SCREWED TO FLOOR
LAMINATED WALL FIXED
TO BATTEN & INTERNAL
PANEL FACE FIXED TO WALL
ON SITE

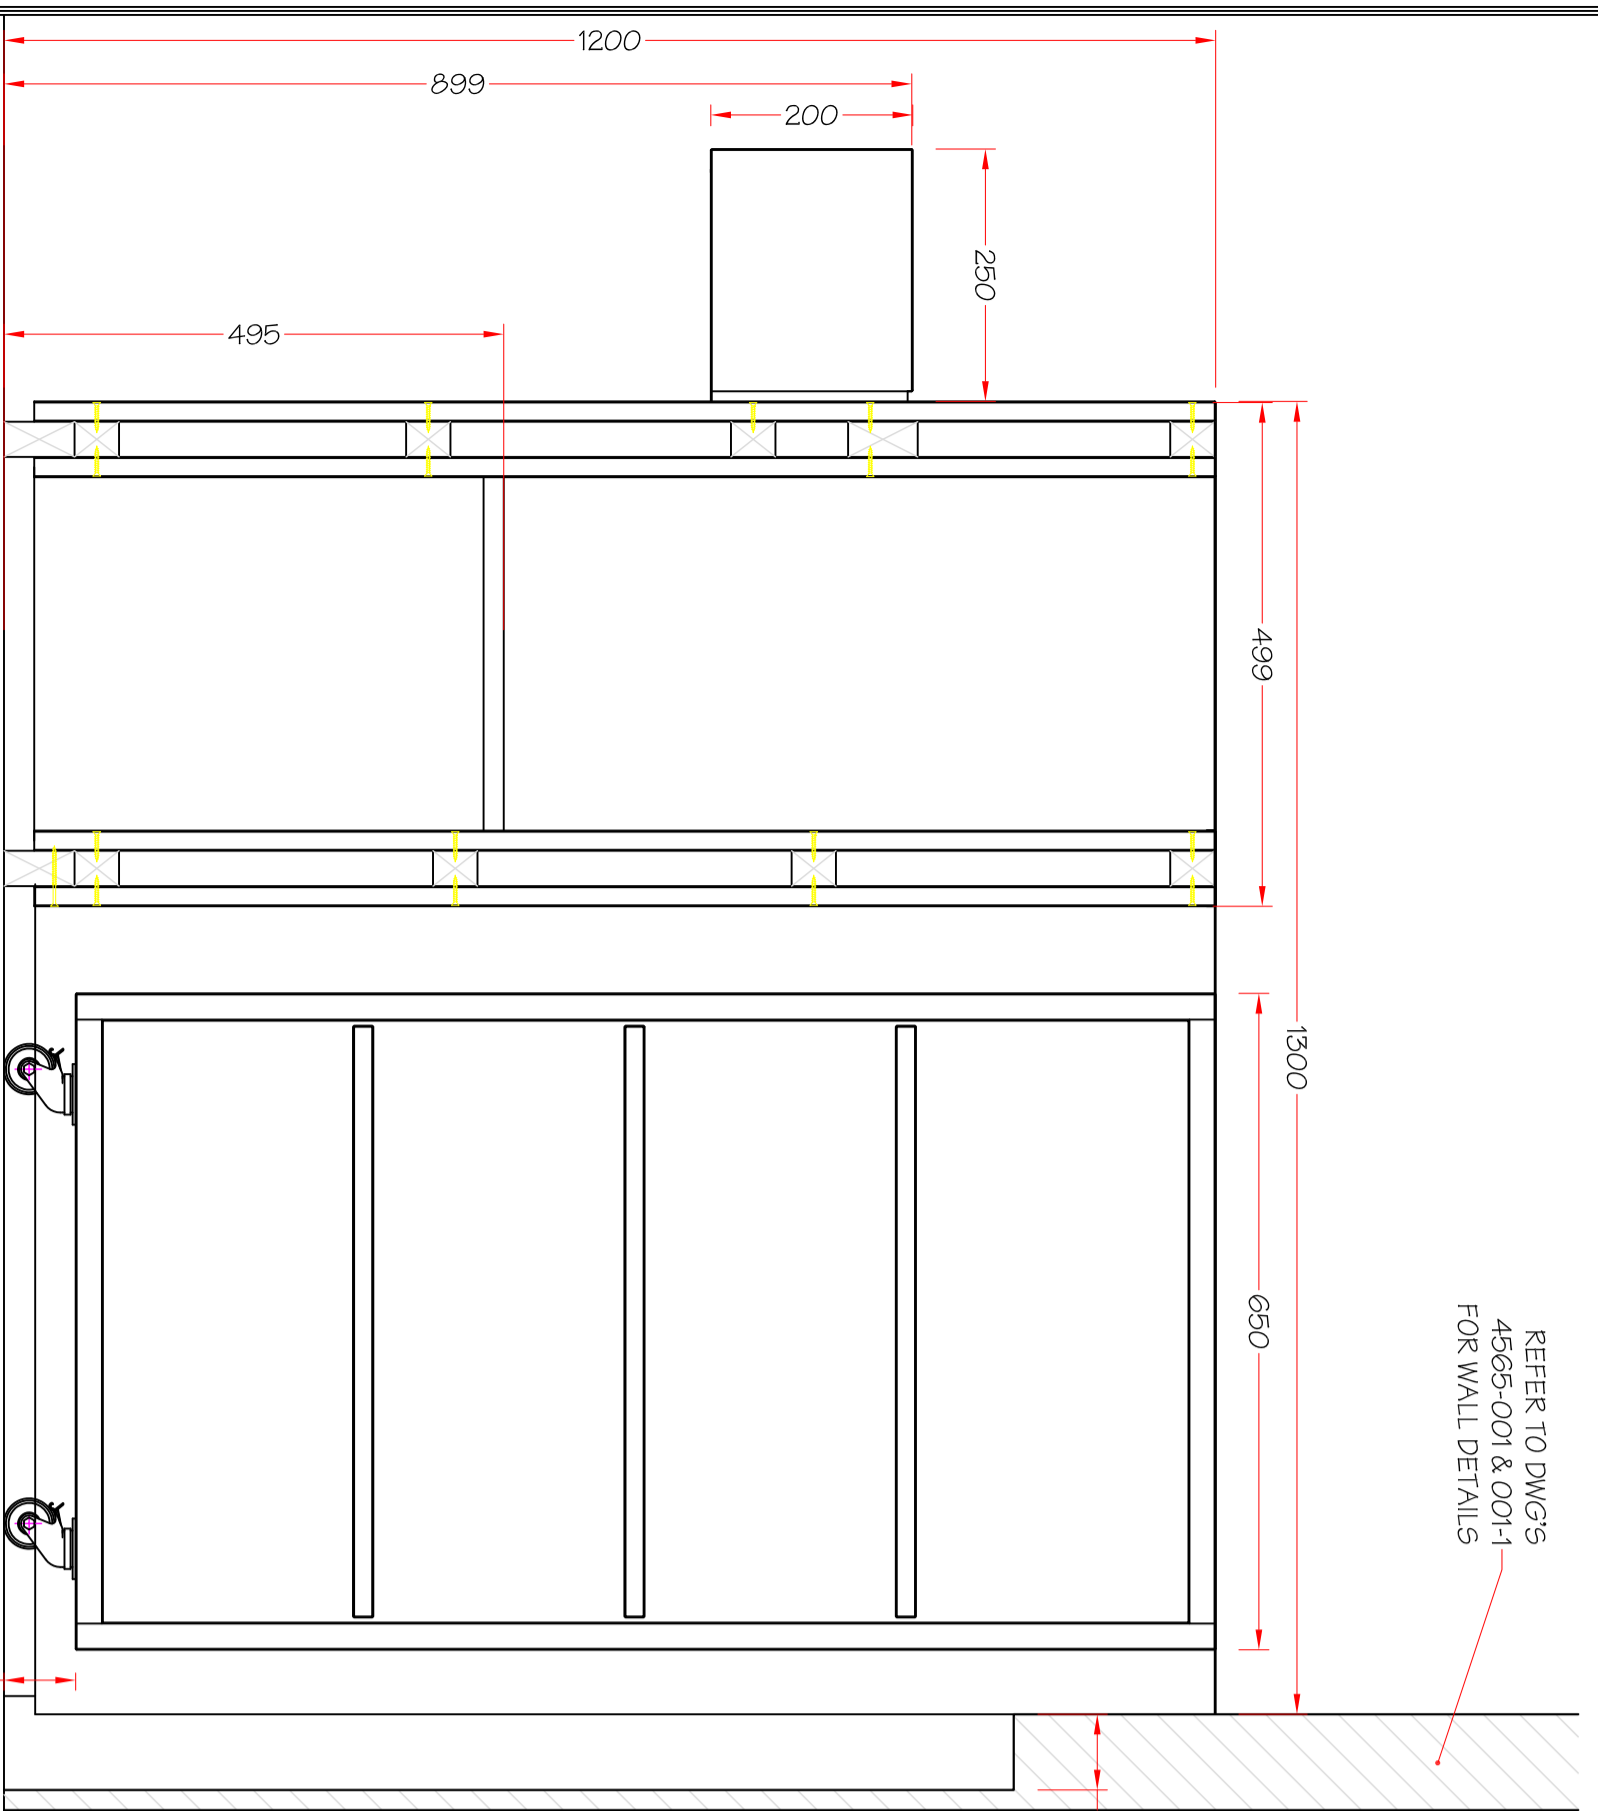

1:8 ELEVATION 'CC'

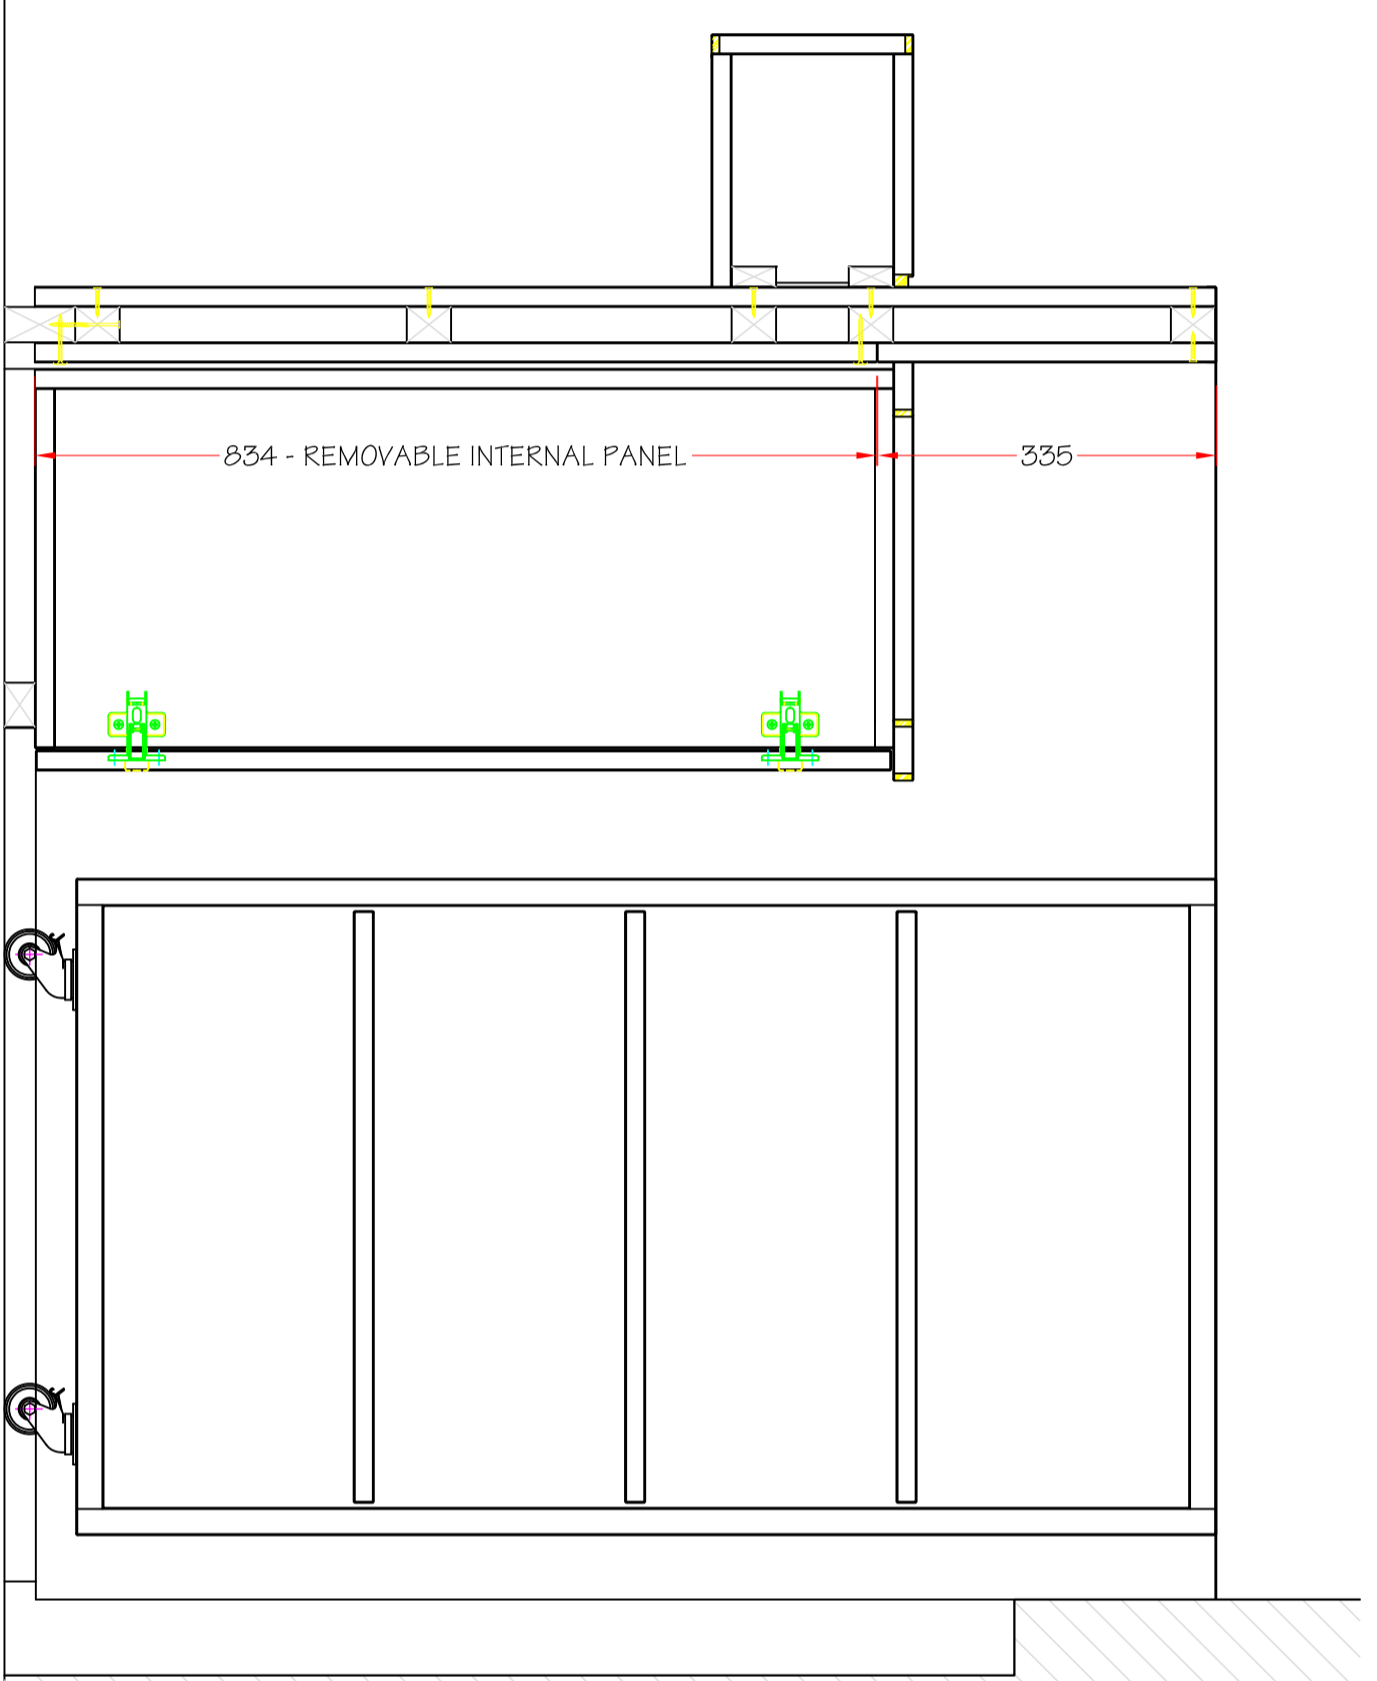

1:8 SECTION THRU 'DD'

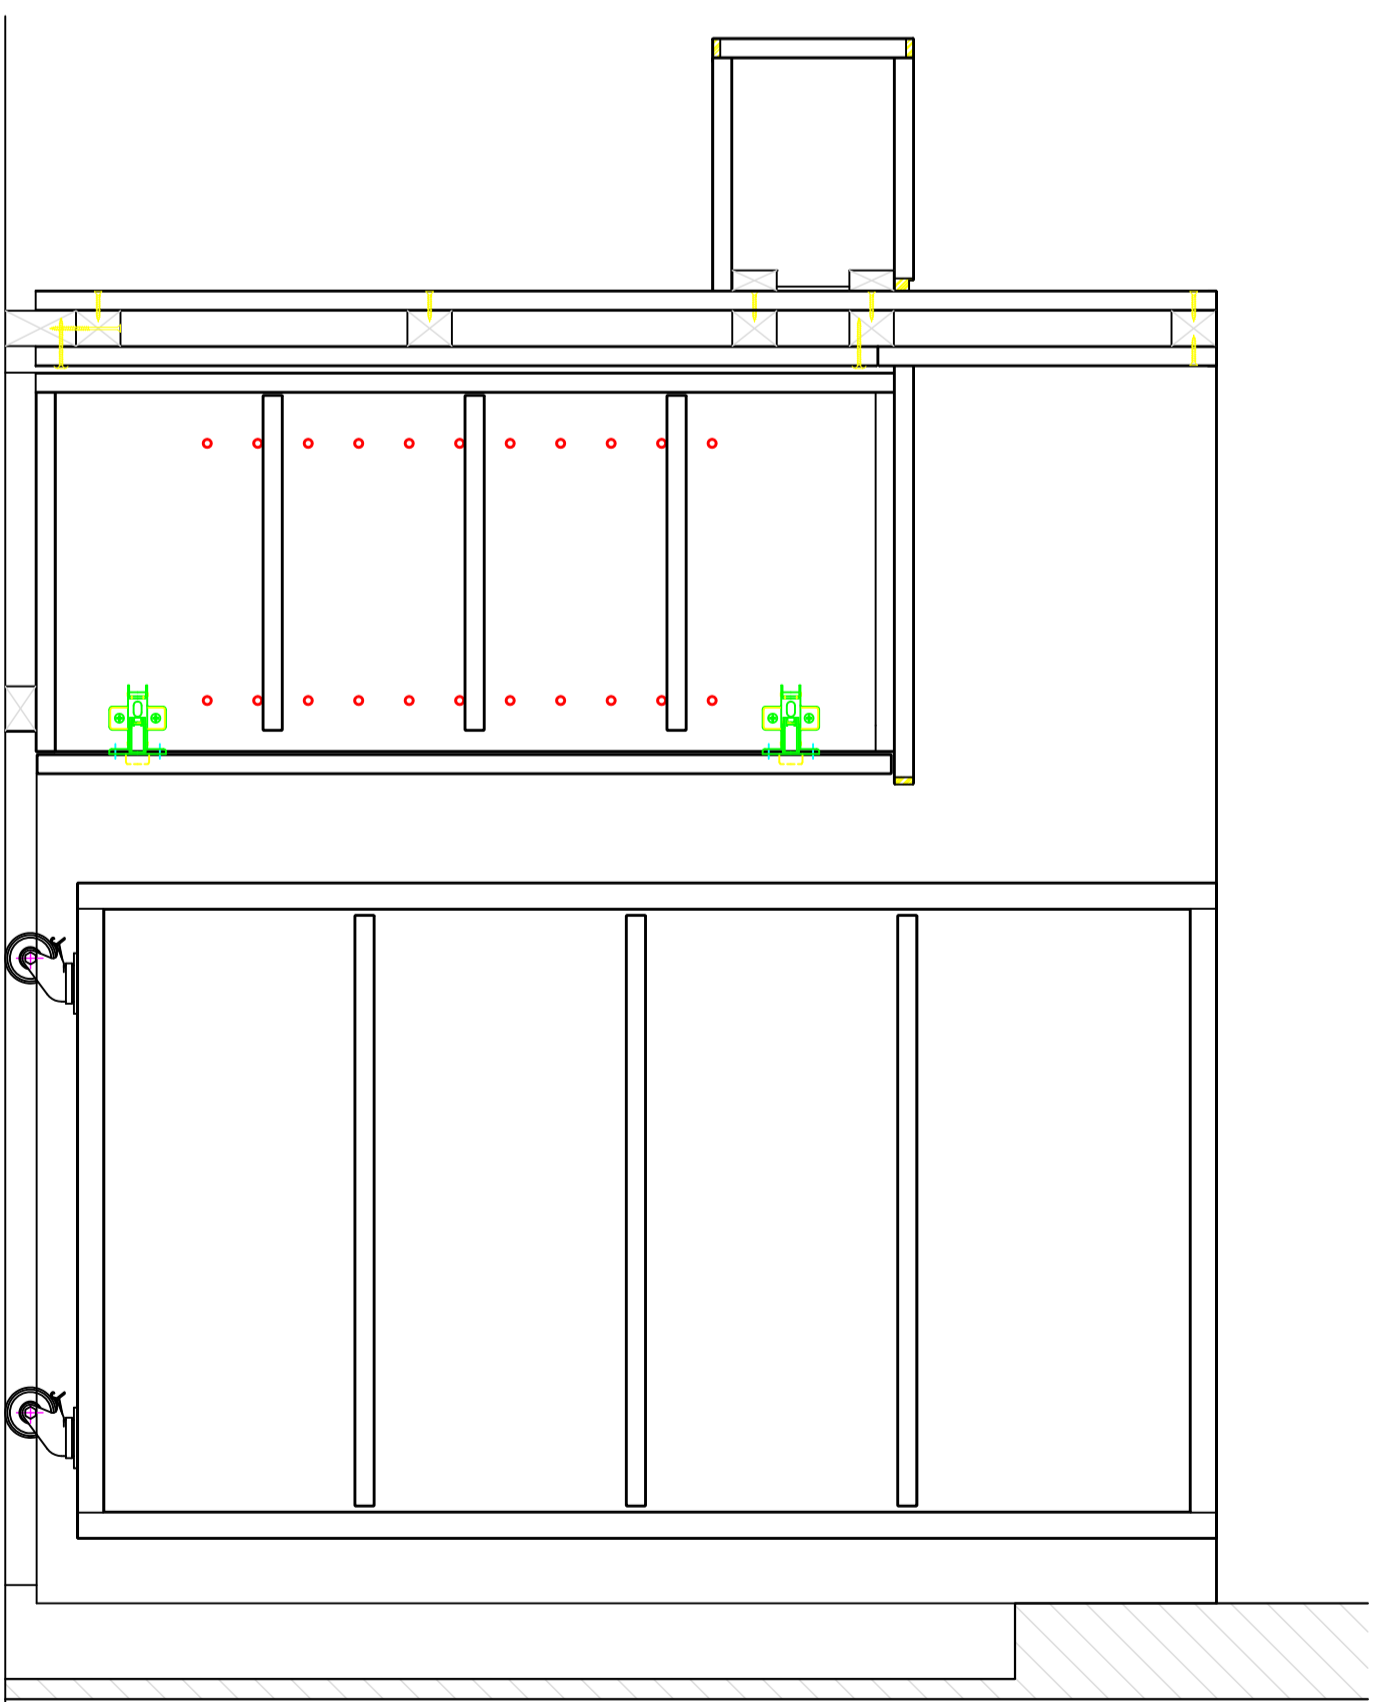

1:8 SECTION THRU 'EE'

NOTES

DRAFT ISSUE FOR COMMENT

PROJECT
DIGBY TROUT RESTAURANTS
SCIENCE MUSEUM
GALLERY 5

JOINERY REF SCALE
AS SHOWN

DATE 24/01/05
DRAWN: CDB
CHECKED:

TITLE
CONDIMENTS / WAITER
STATION & TRAY UNIT
ELEVATIONS & SECTIONS

DRAWING NUMBER 4565-07
REVISION