




1:8 PLAN OF UNIT

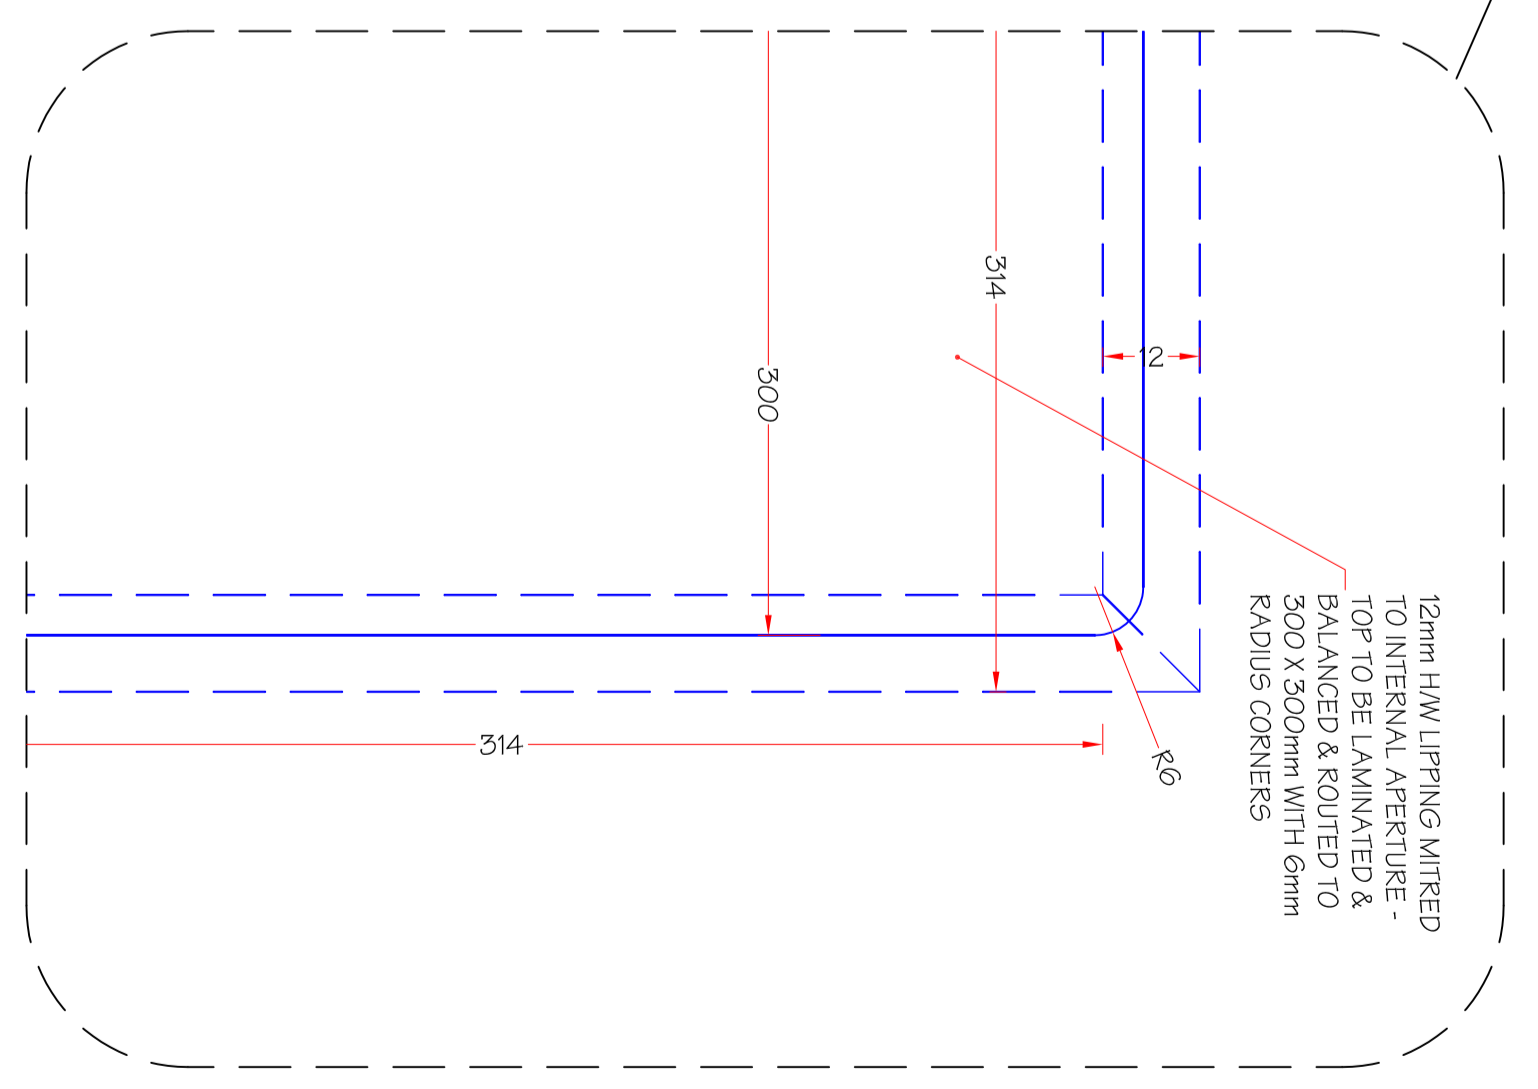

FULL SIZE DETAIL WASTE APERTURE IN WORKTOP

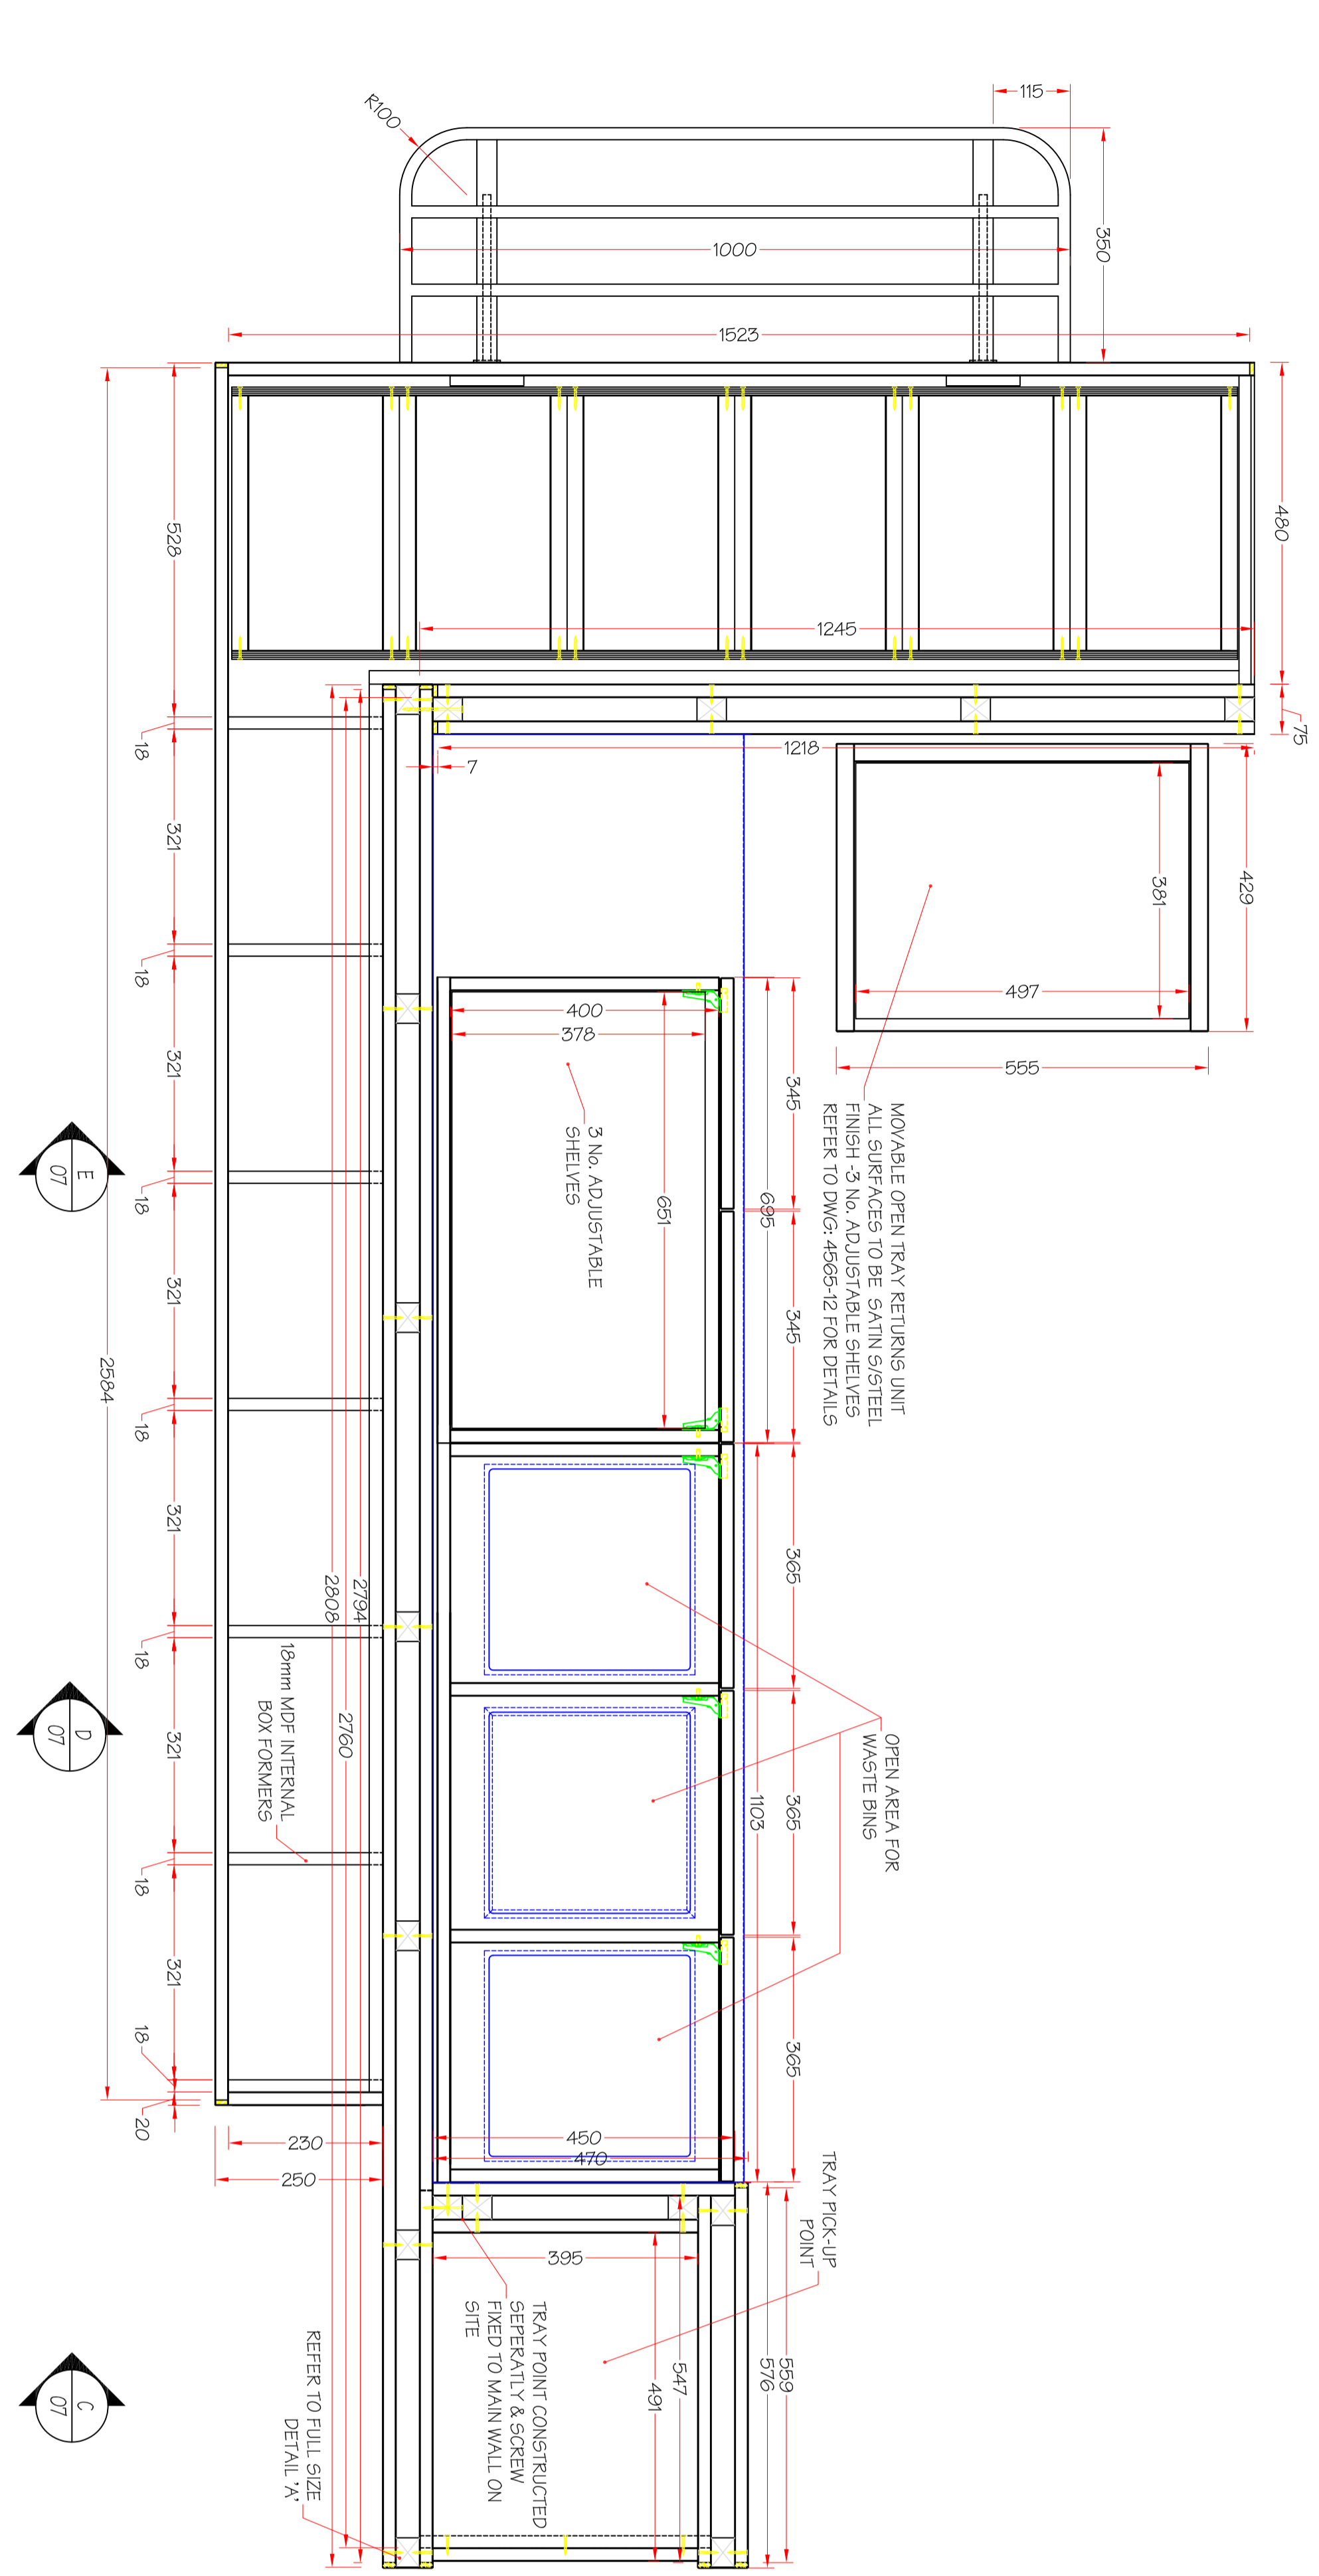

1:8 PLAN SECTION THRU UNIT @ TRAY SLIDE SHELF HEIGHT

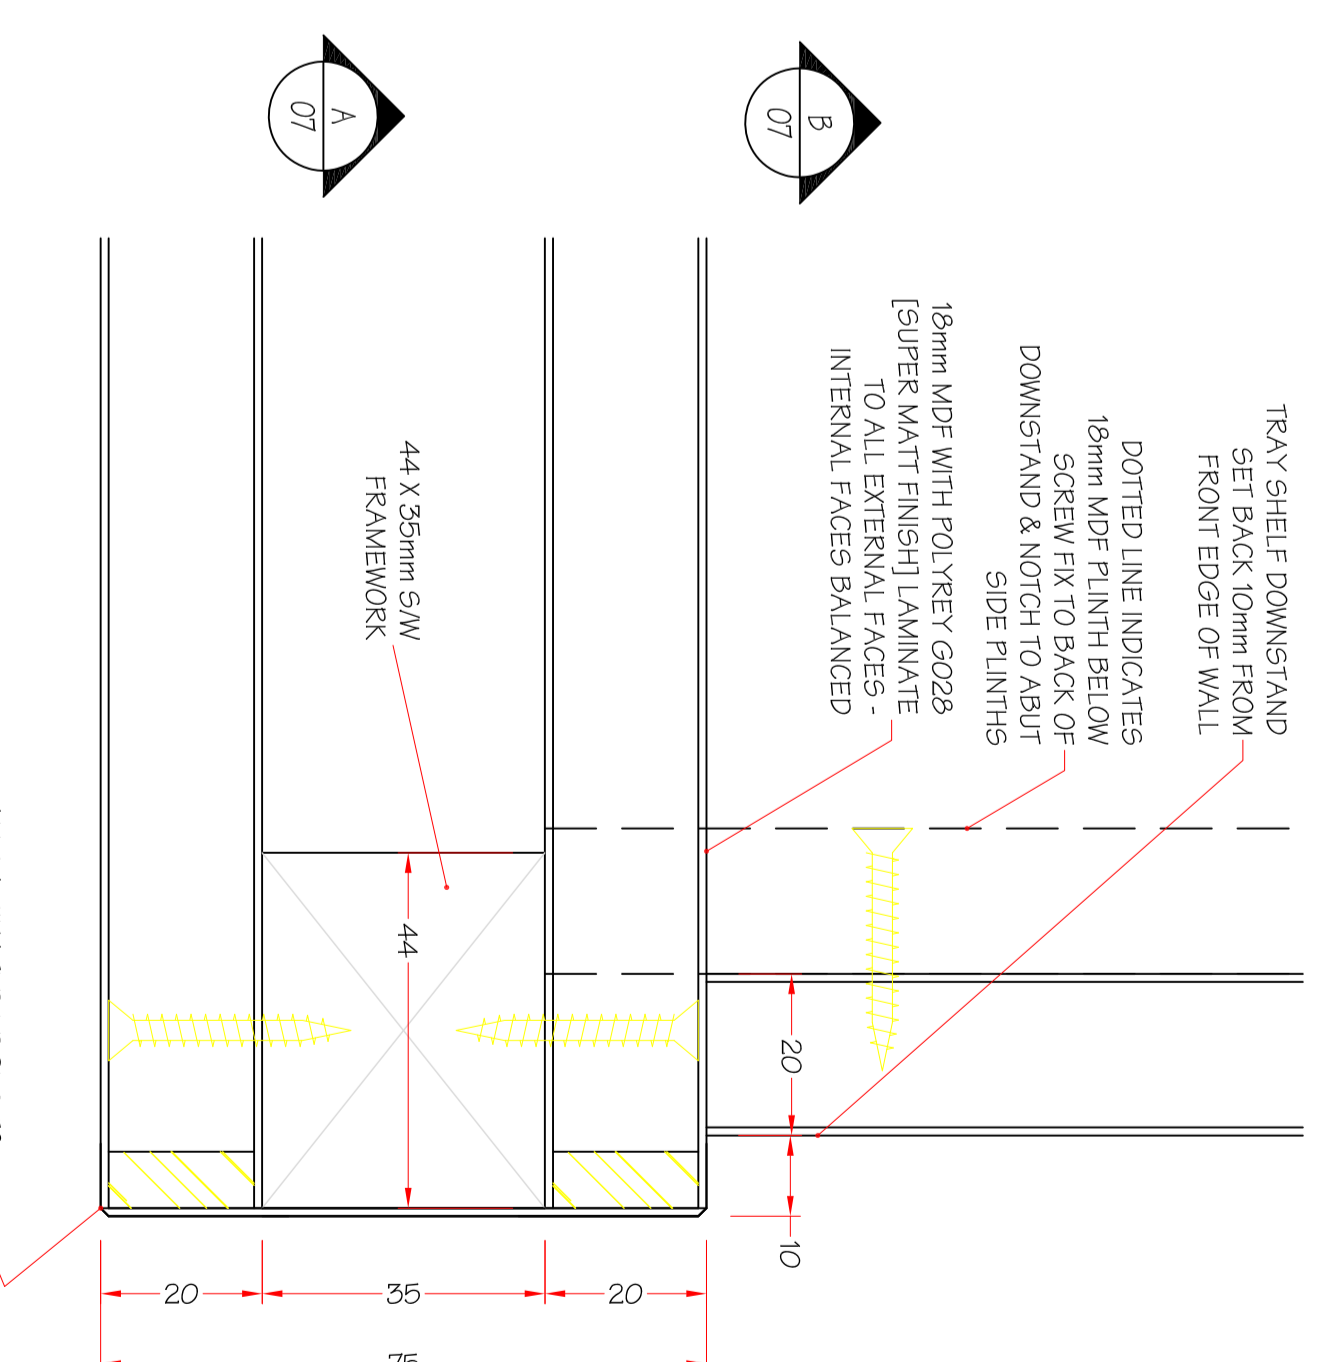

FULL SIZE DETAIL 'A' TYPICAL SECTION THRU WALL

NOTES

DRAFT ISSUE FOR COMMENT

A	TRAY STAND AREA WIPED INCREASED BY 65mm TO 107/03	10/03
B	SYSTEM TRAY STAND AMENDED TO REPLICATE	01/03
C	ENGINEER ON SITE	2005
A	S/STEEL TRAY STAND ALTERED AS DISCUSSED	02/02
		2005

PROJECT		DIGBY TROUT RESTAURANTS SCIENCE MUSEUM GALLERY 5	
JOINERY REF	SCALE		
DATE	DRAWN:	AS SHOWN	
	CHECKED:	CDB	
TITLE			
CONDIMENTS / WAITER STATION & TRAY UNIT PLAN SECTIONS & DETAILS			
DRAWING NUMBER	REVISION		
4565-06	C		