




1:2 WIDTH SECTIONS & DETAILS

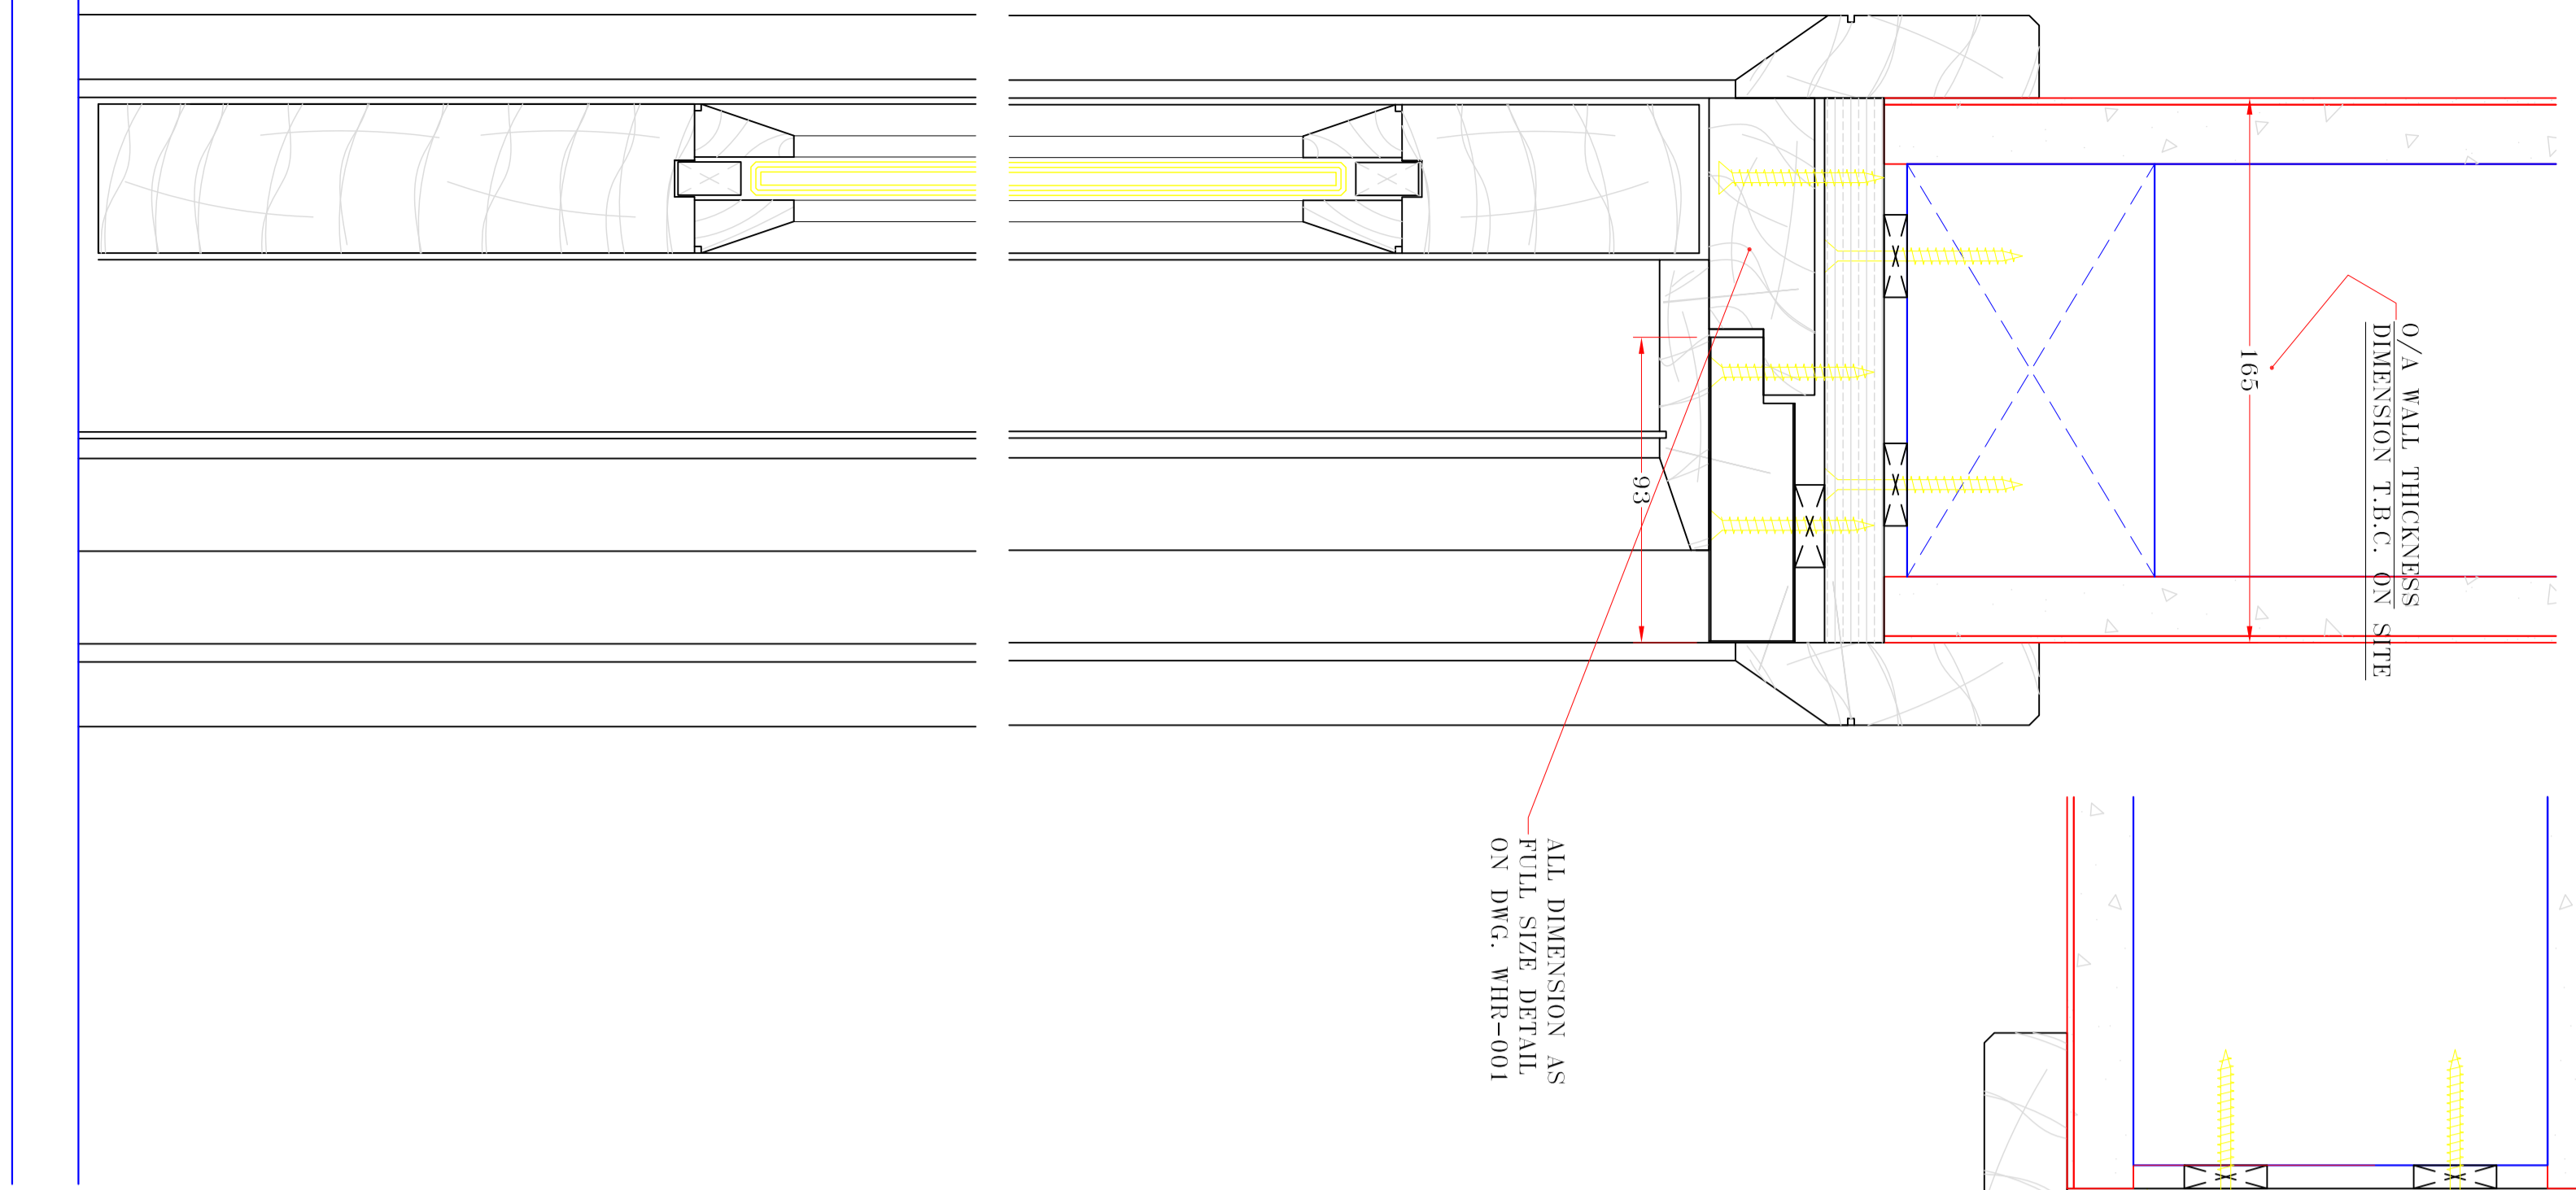

1:2 HEIGHT SECTIONS & DETAILS

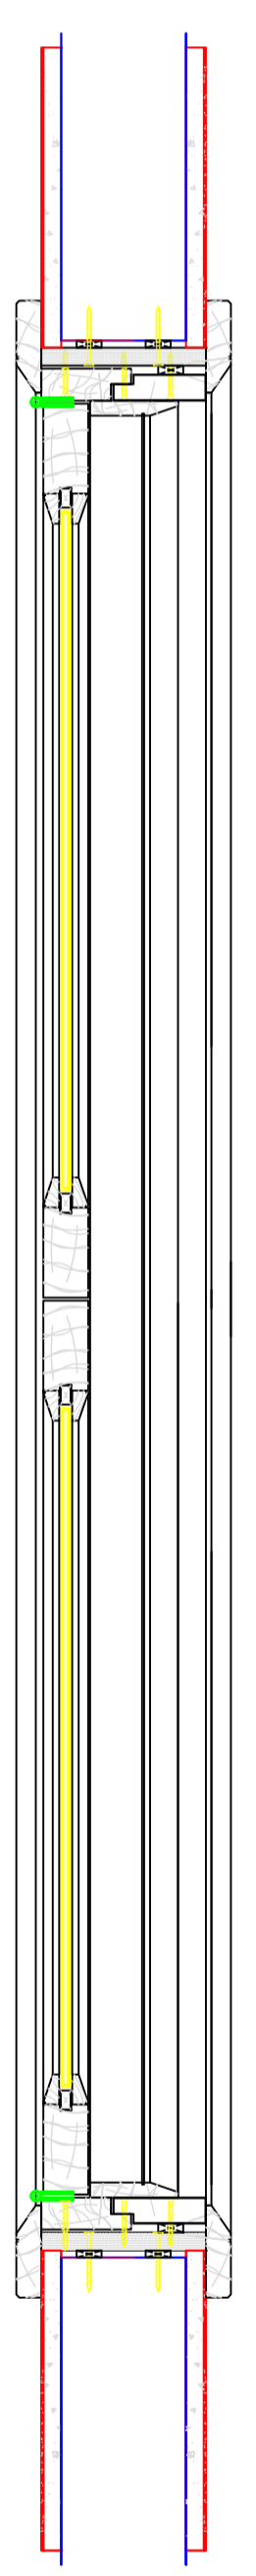

1:8 ELEVATION, PLAN & SECTION OF DOUBLE DOORS
GD5, GD7.

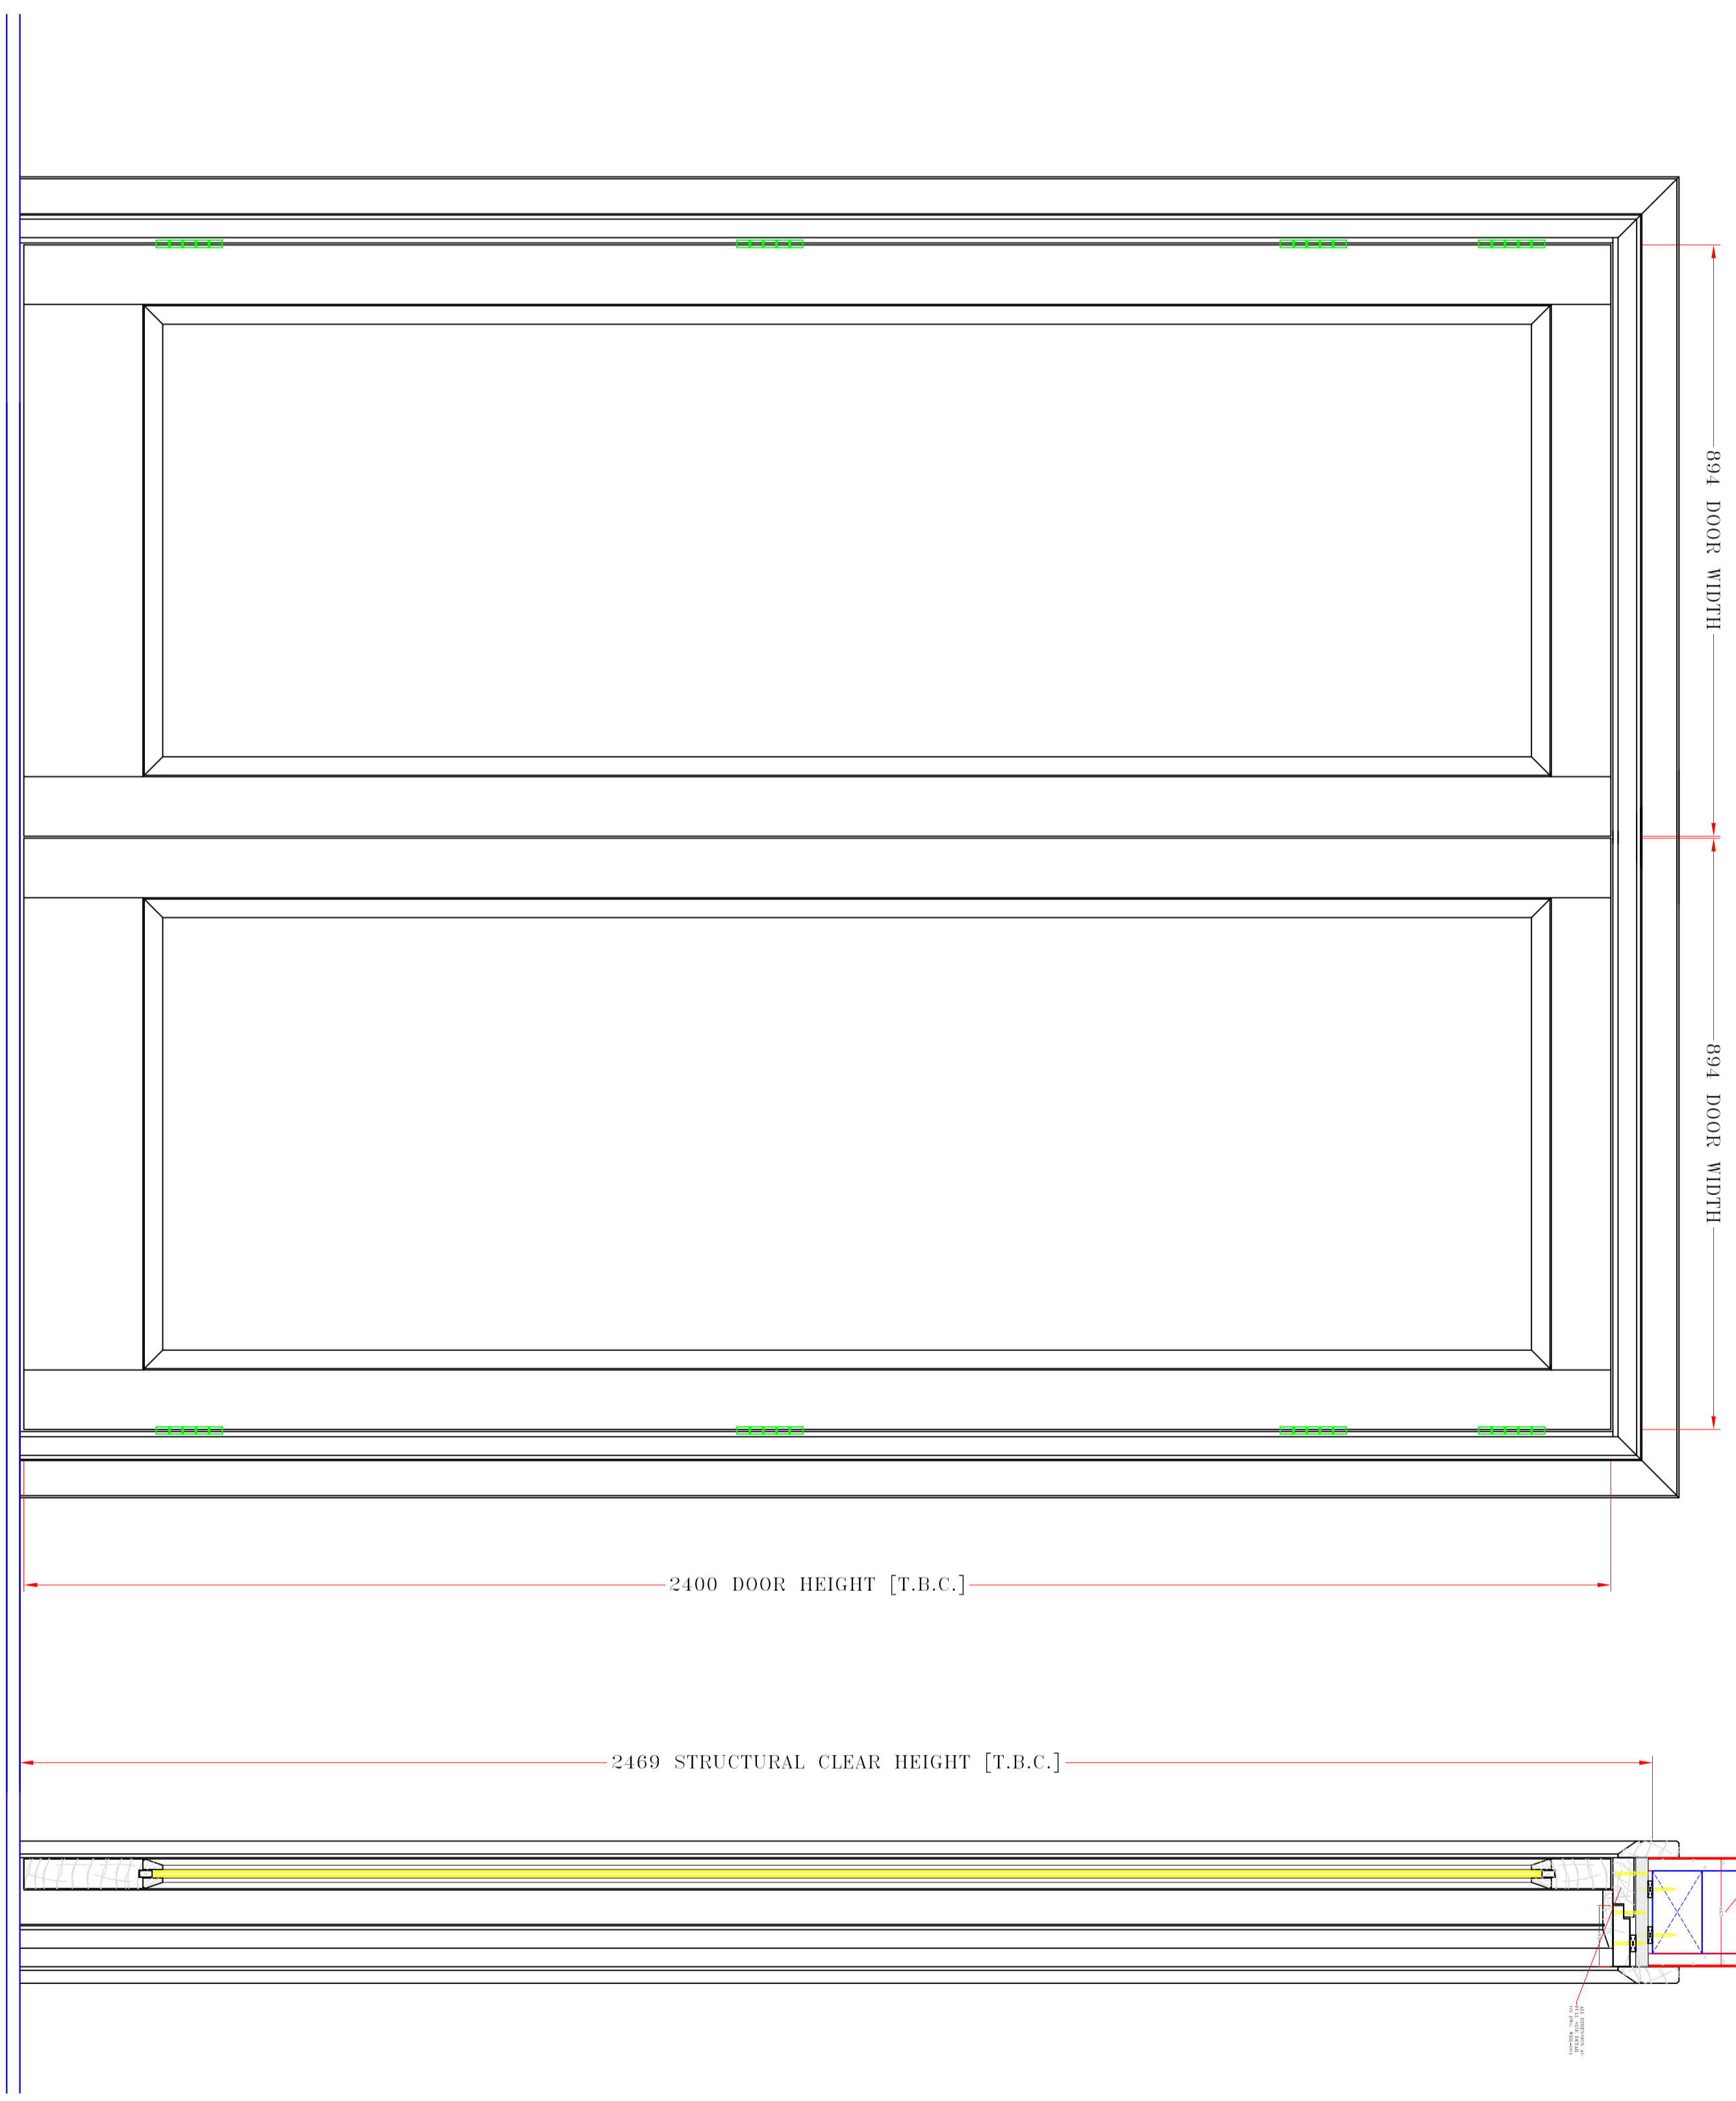

ISSUE		SCALE	
NOTES		DATE	
DRAWN BY		CUSTOMER	
DESCRIPTION		DATE	
FINISH		REV.	
DRWG No.		Signed	
Checked by site Management		Date	
REV.	DATE	DESCRIPTION	
E			
D			
C			
B			
A			