



NOTES


DRAFT ISSUE FOR COMMENT

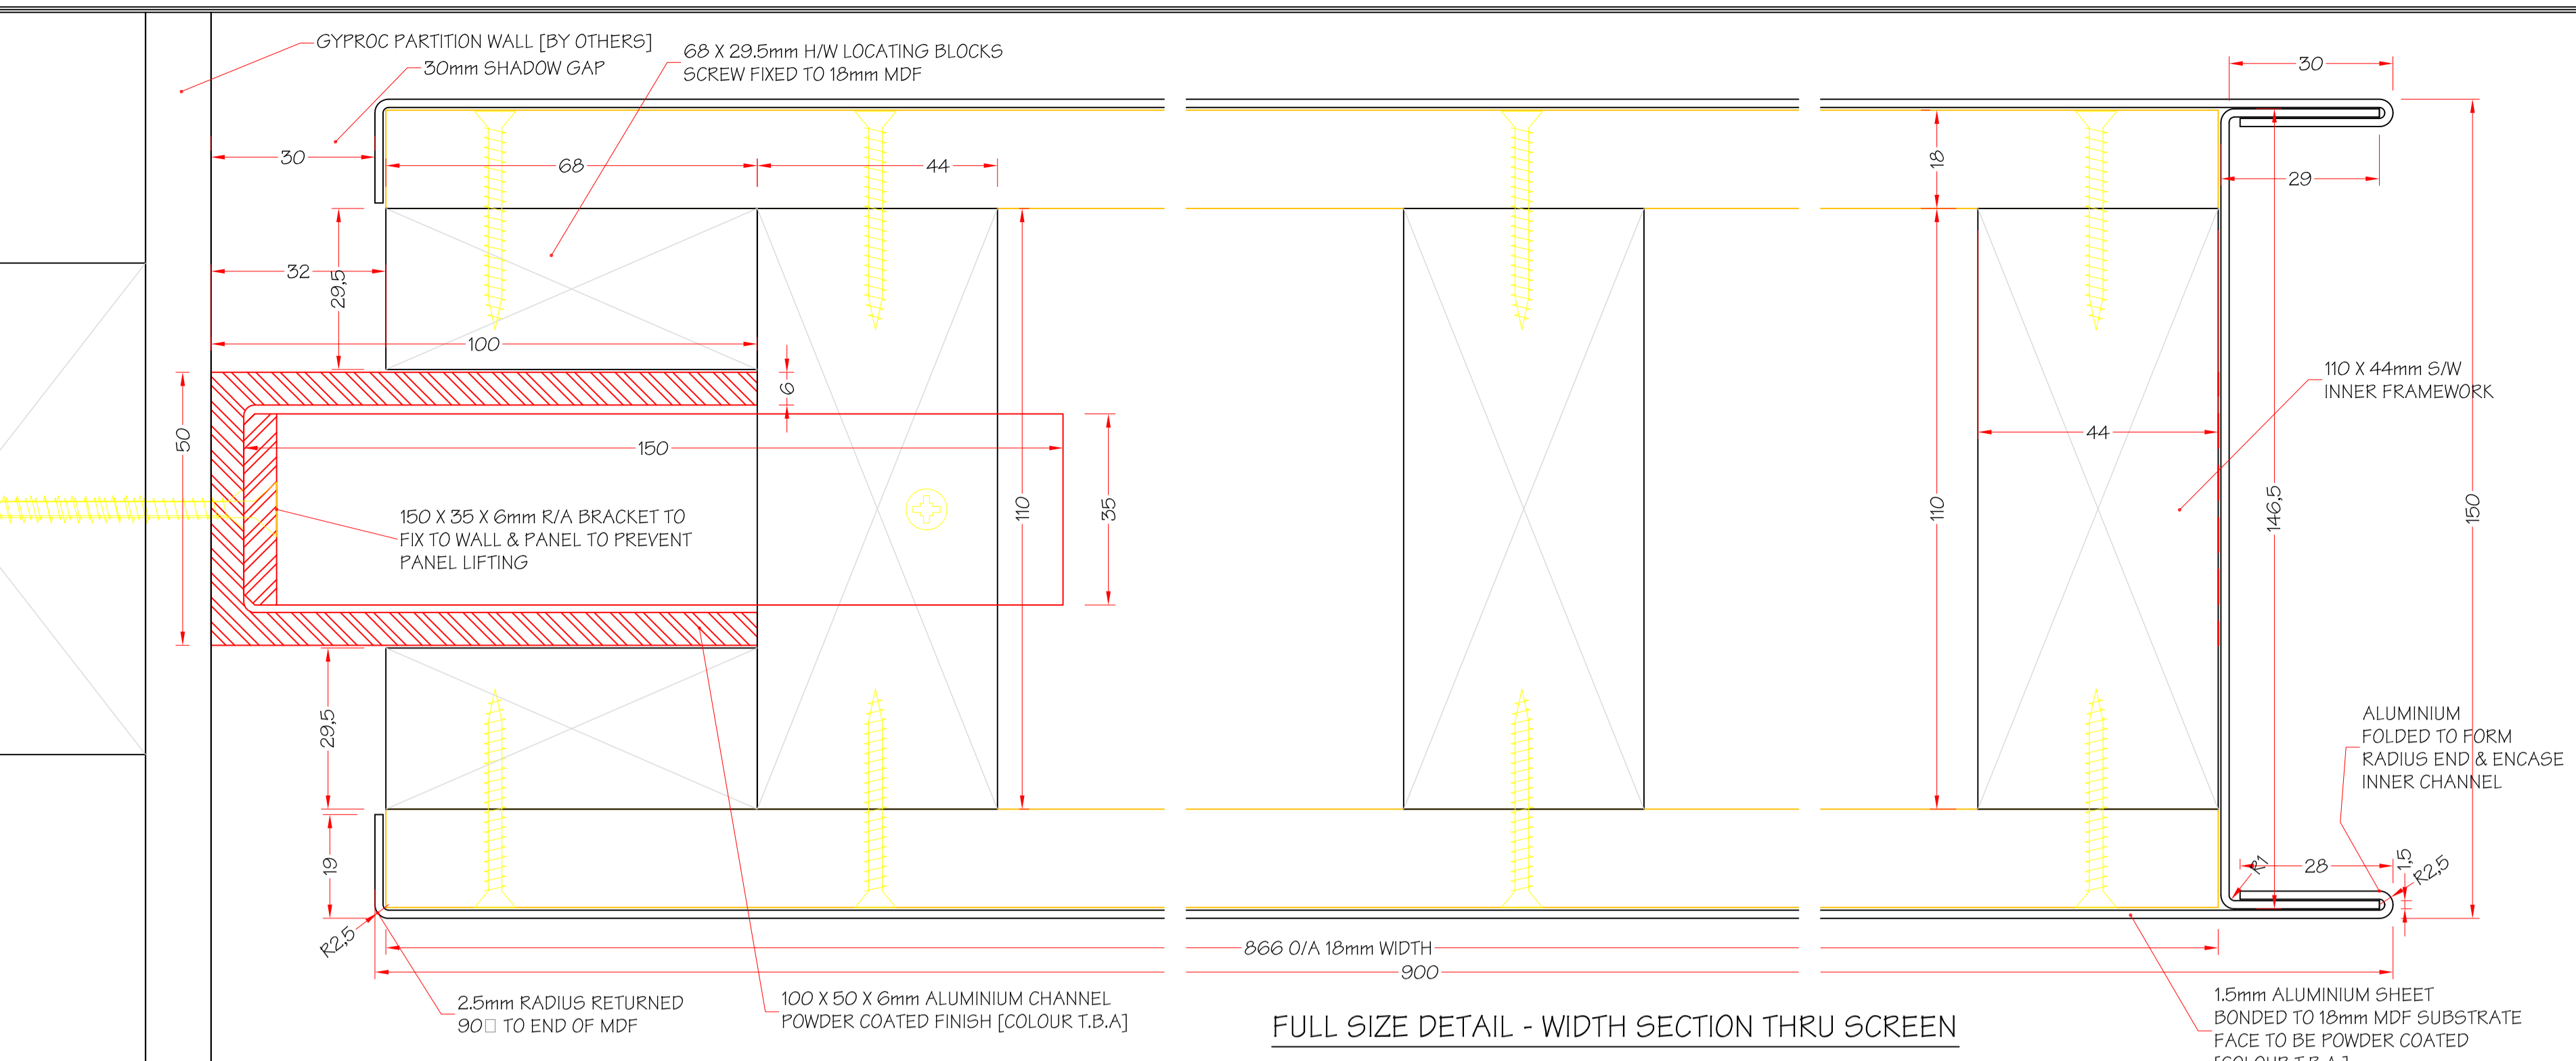


FULL SIZE DETAIL - WIDTH SECTION THRU SCREEN

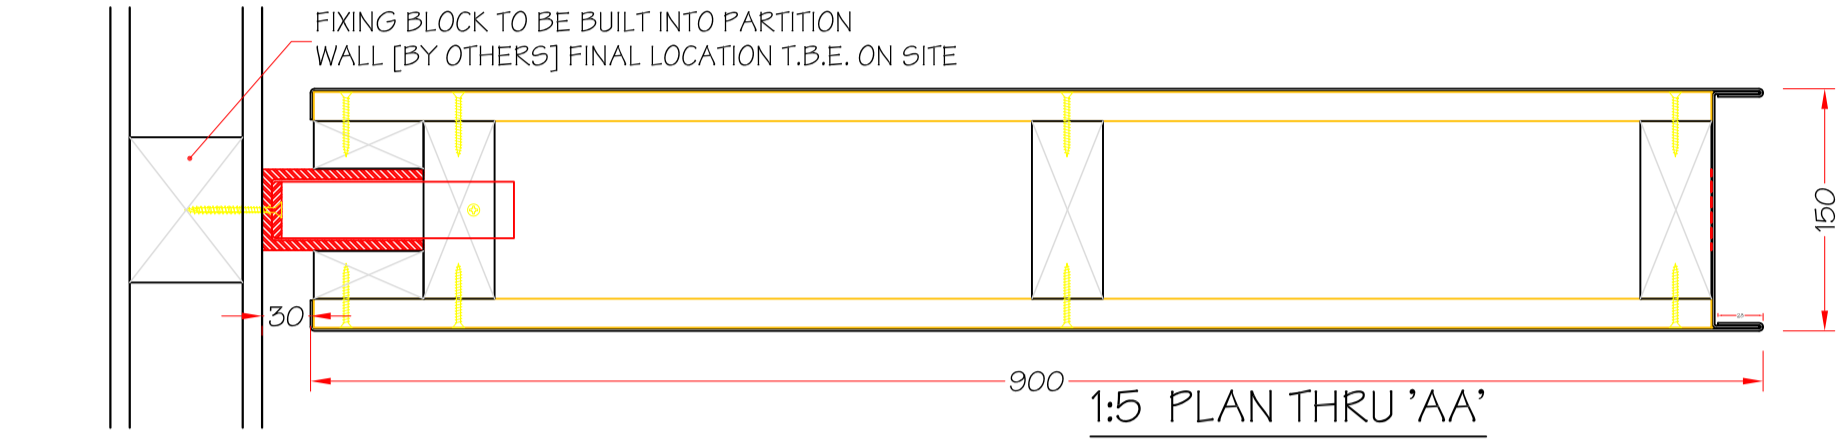


1:5 PLAN THRU 'AA'

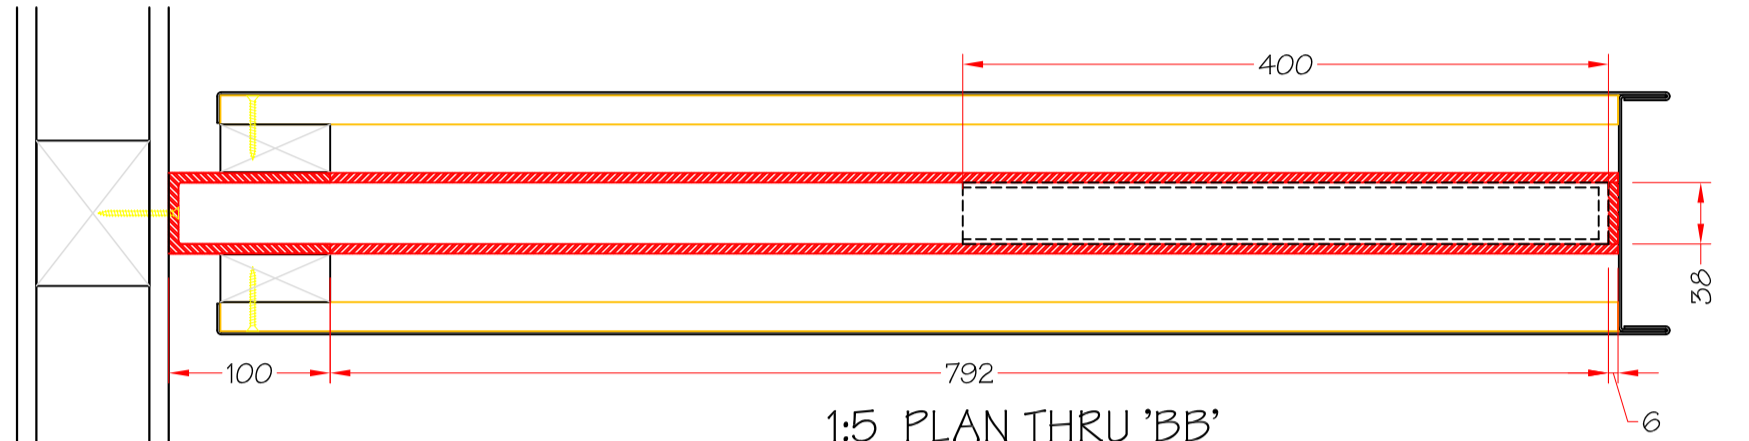

1:5 PLAN THRU 'BB'

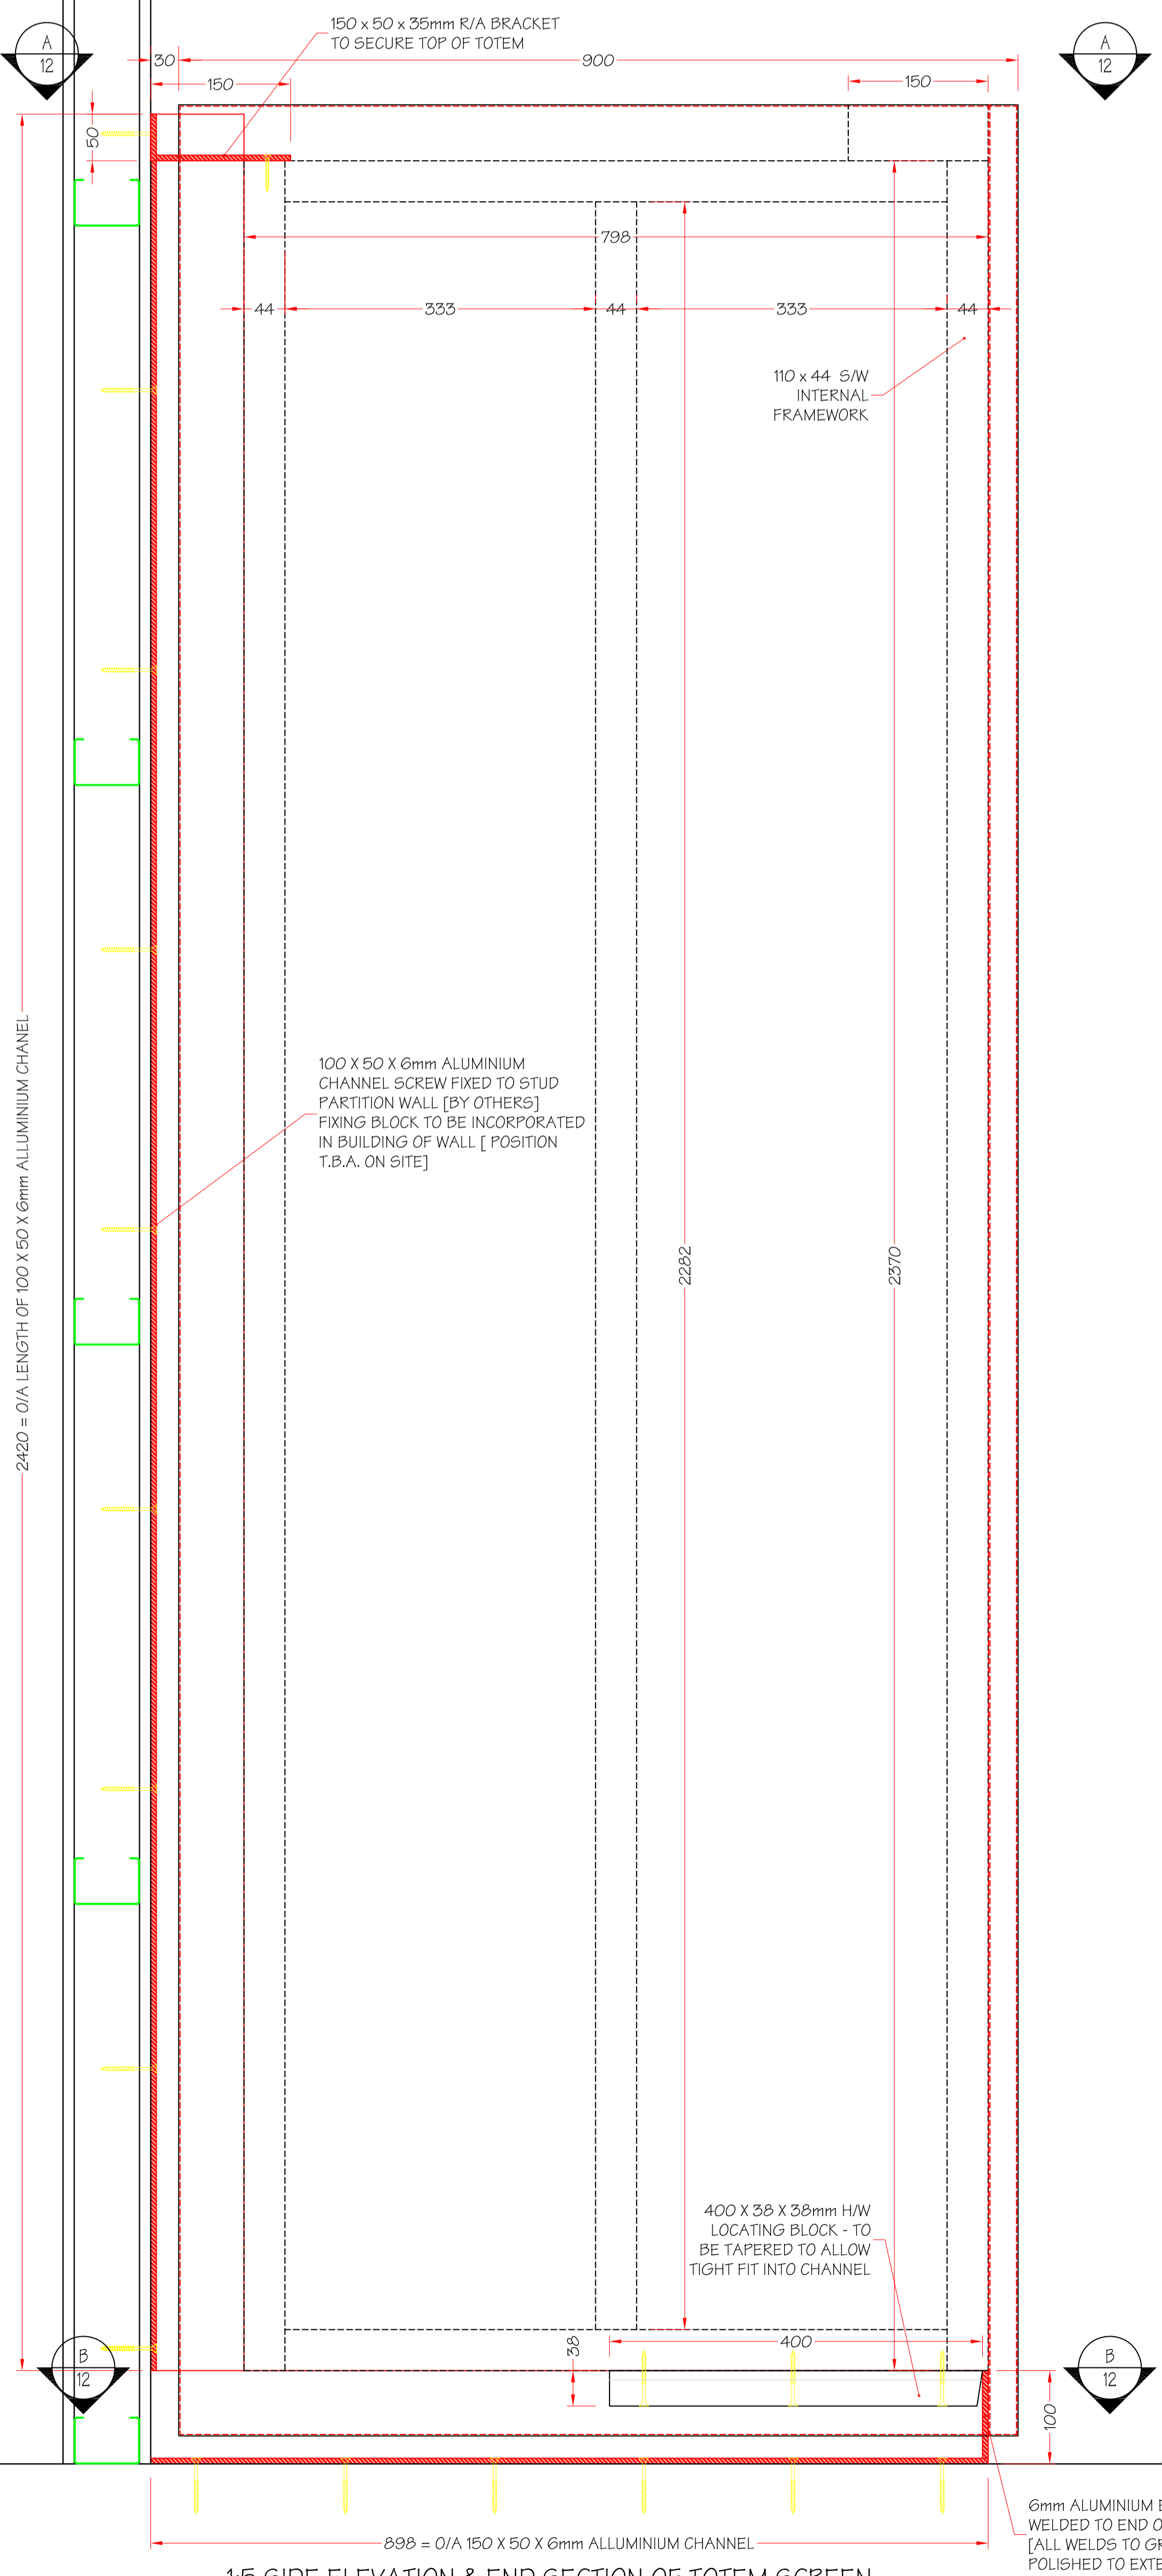

1:5 SIDE ELEVATION & END SECTION OF TOTEM SCREEN

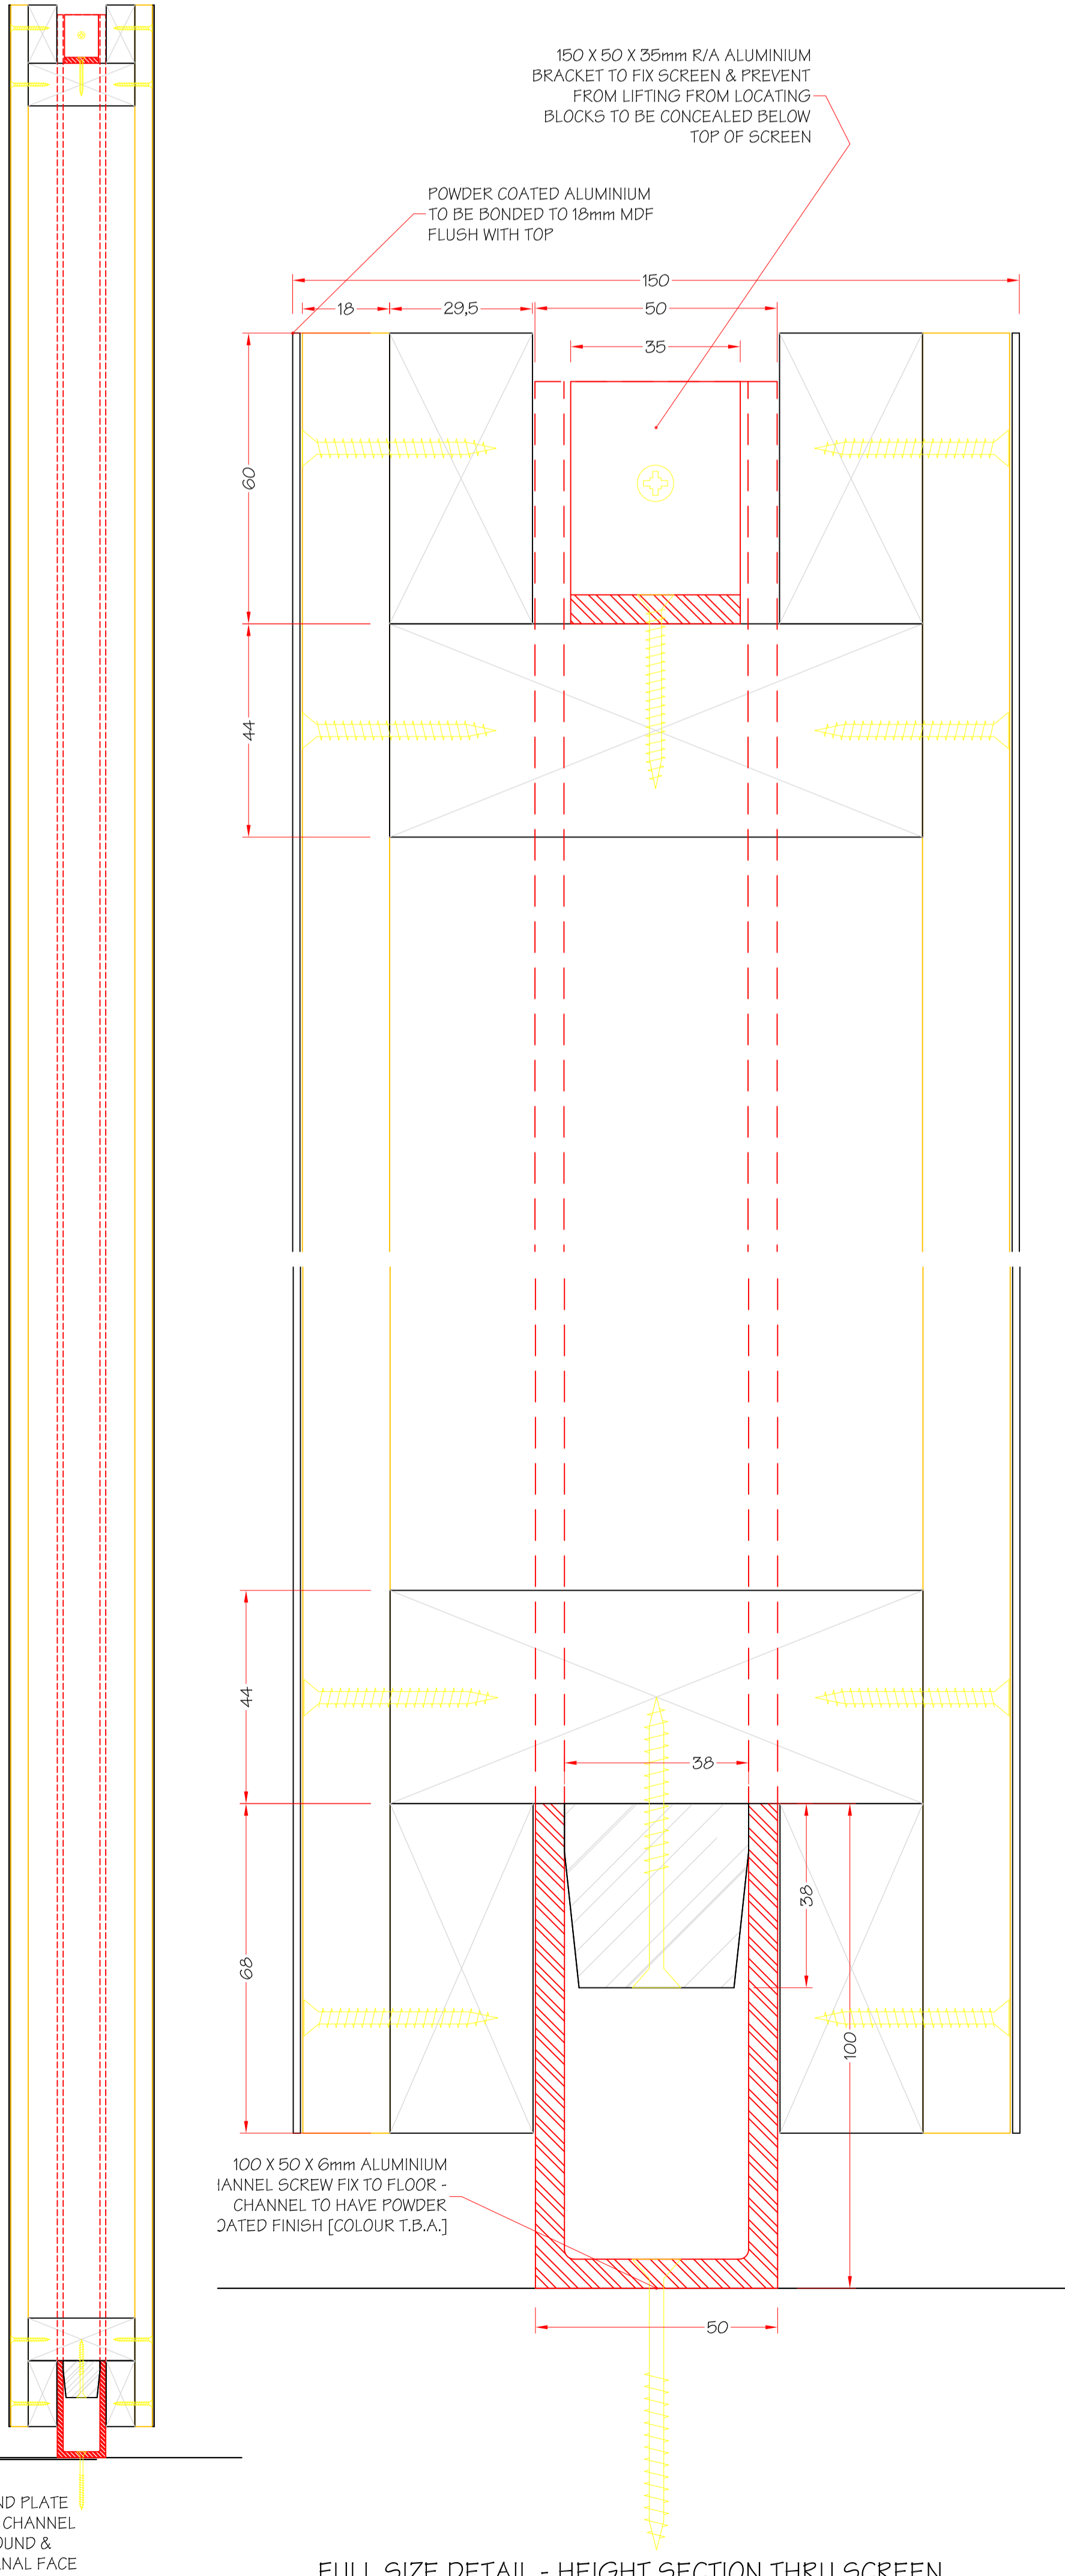

FULL SIZE DETAIL - HEIGHT SECTION THRU SCREEN

PROJECT DIGBY TROUT RESTAURANTS SCIENCE MUSEUM GALLERY 5	
JOINERY REF'	SCALE 1:1 & 5
DATE	DRAWN: CDB CHECKED:
TITLE POWDER COATED TOTEM SCREEN	
DRAWING NUMBER 4565-10	REVISION