

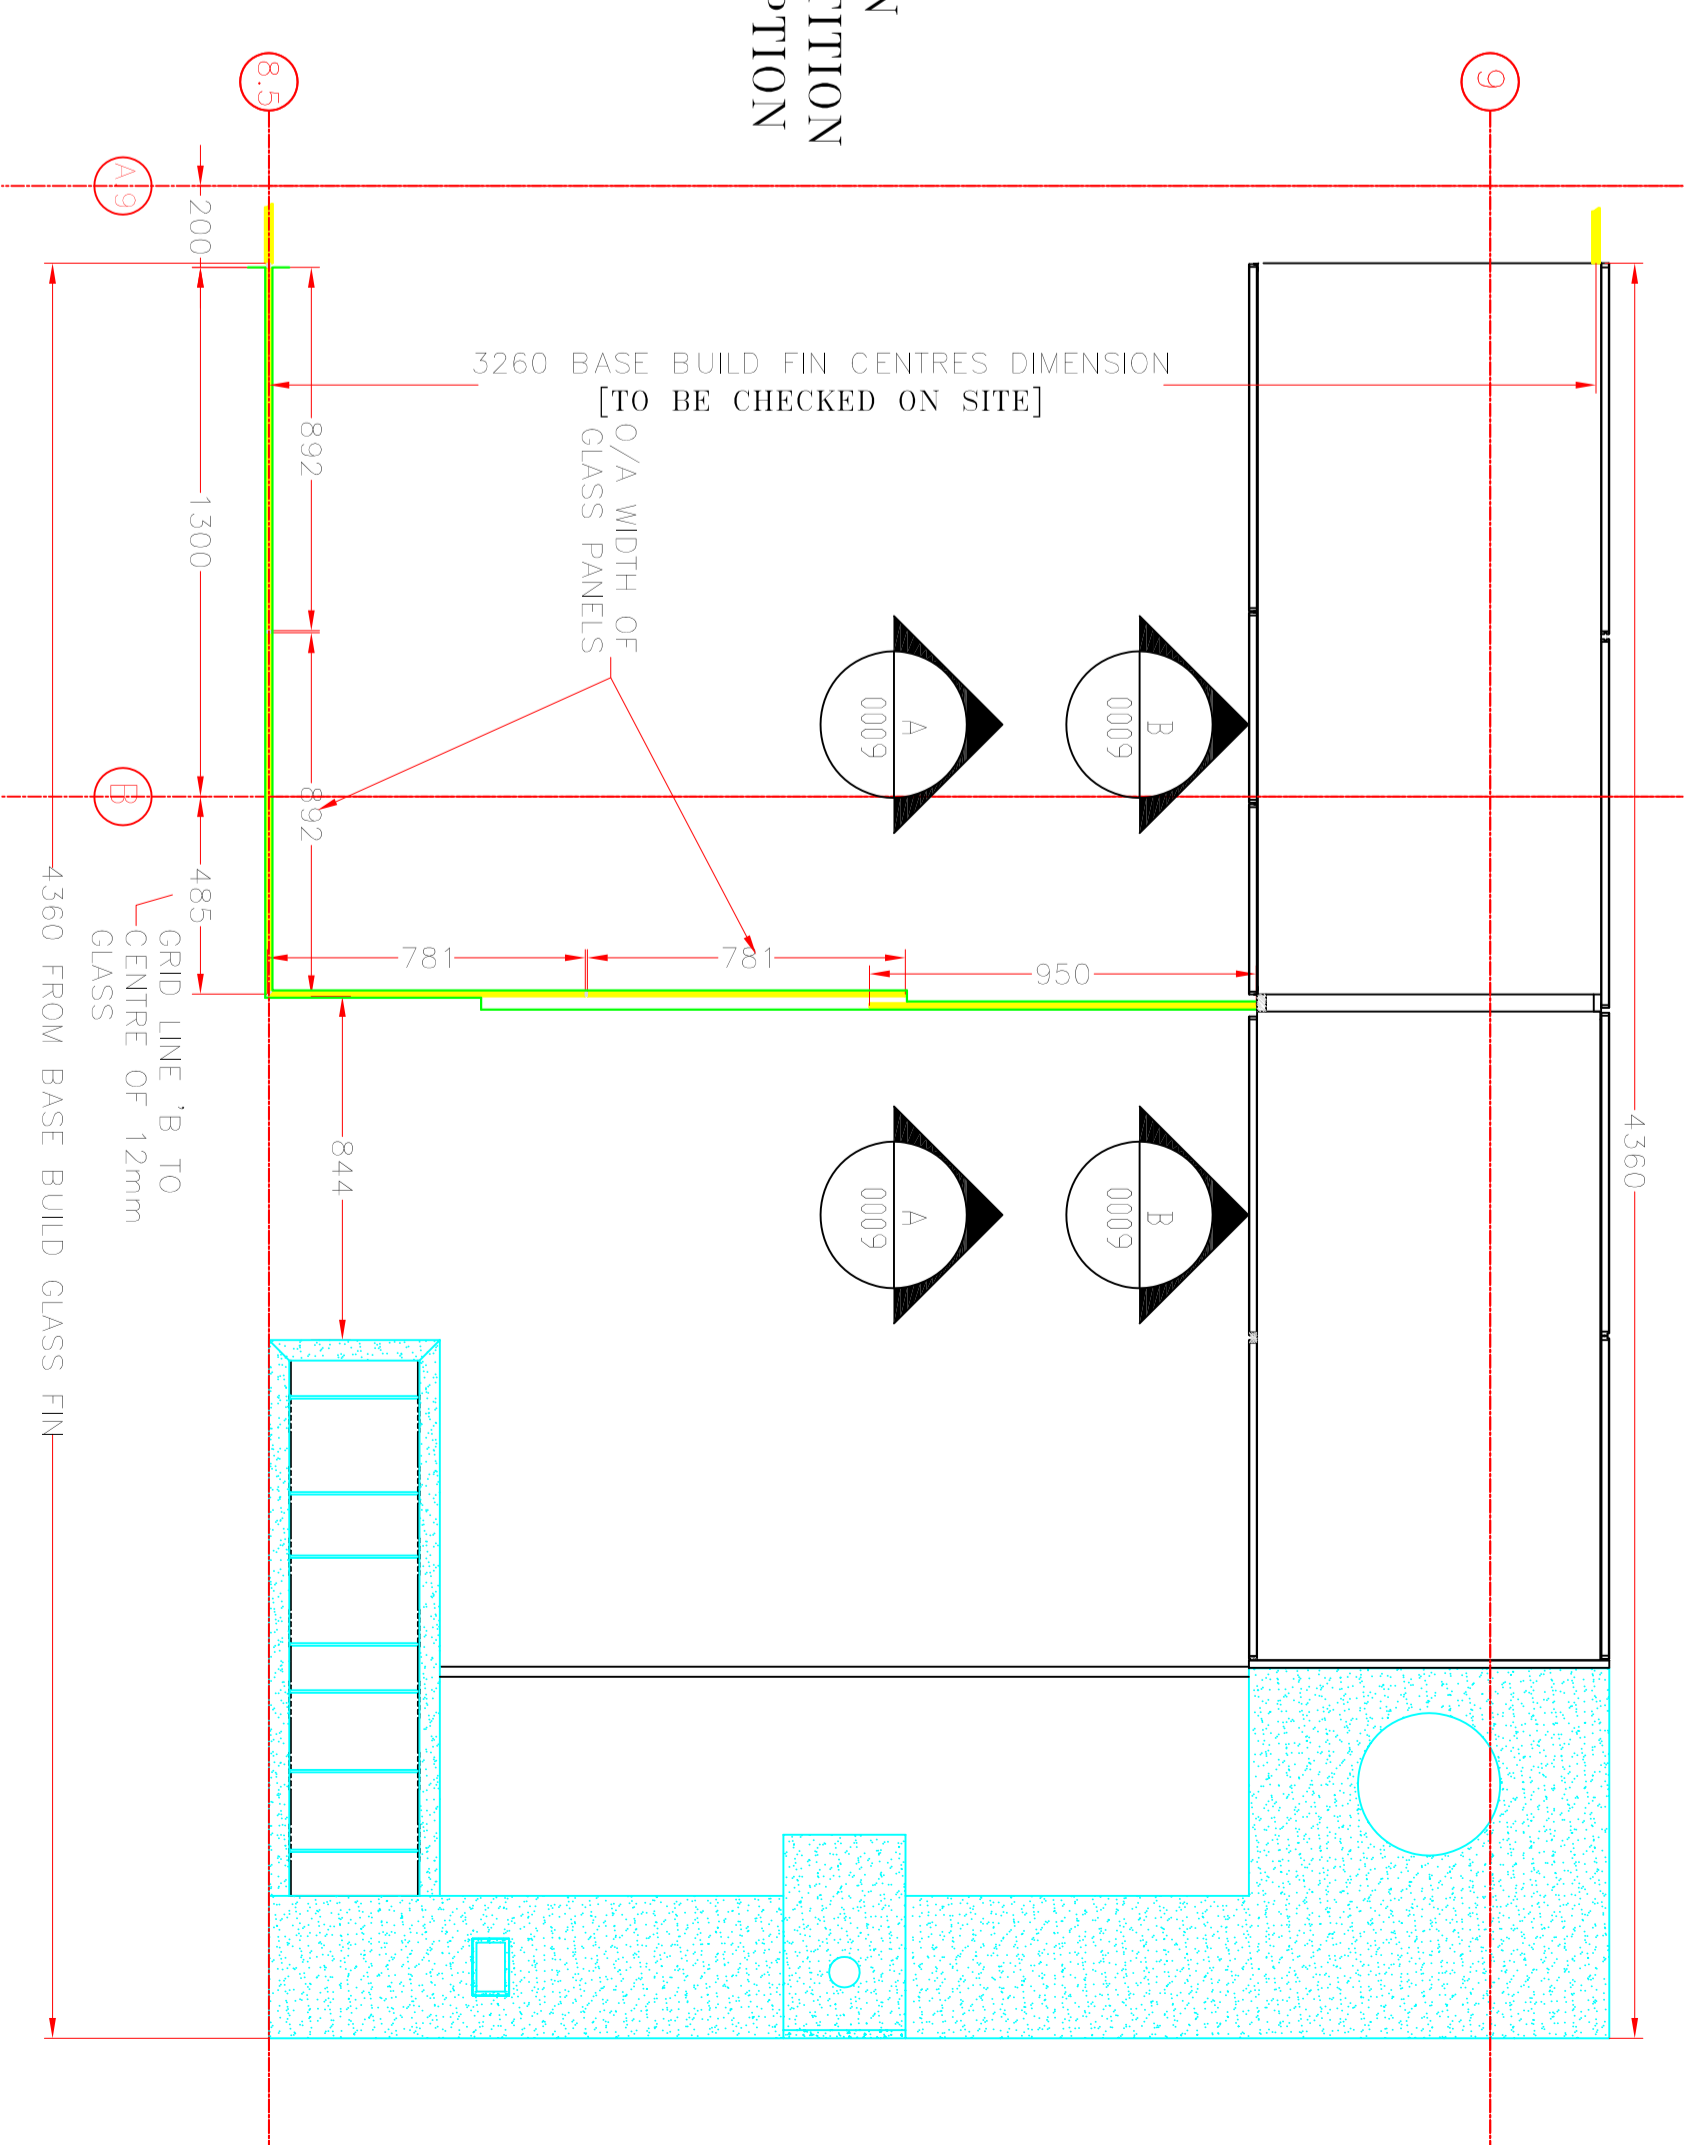



1:20 PLAN SECTION
INDICATION GLASS PARTITION
IN RELATION TO RECEPTION
STORAGE WALL

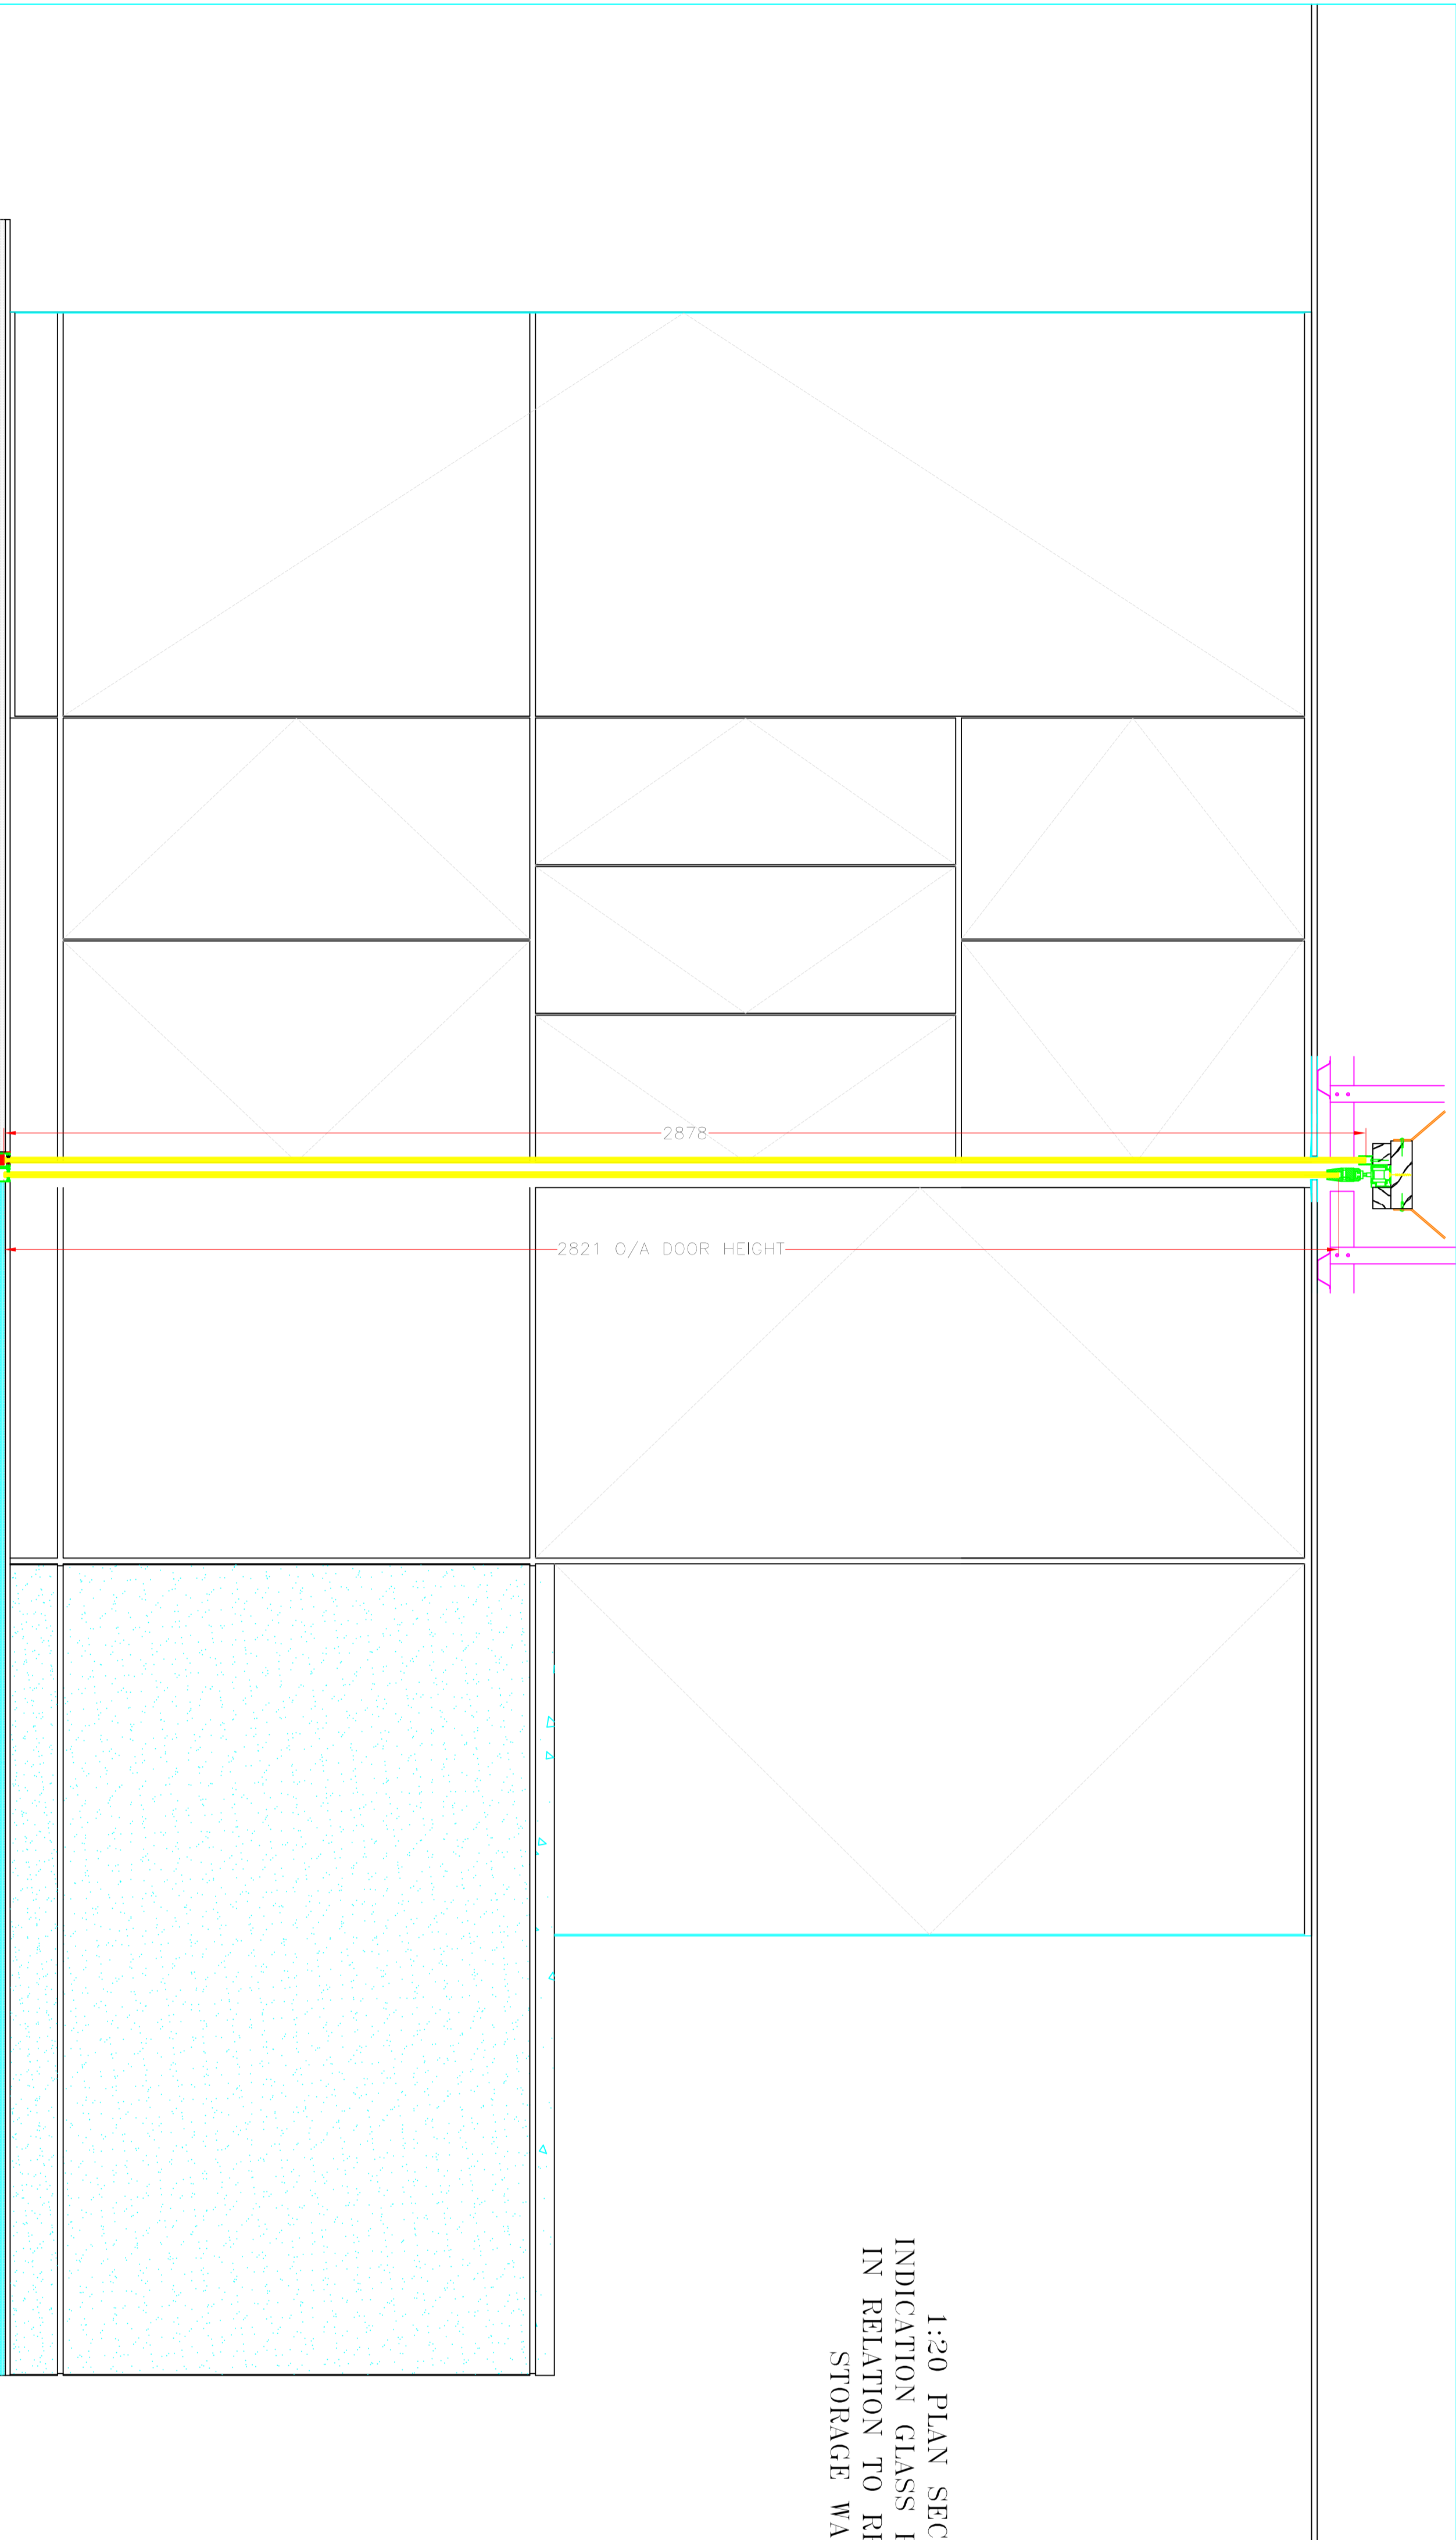




1:10 ELEVATION
RECEPTION AREA
& GLAZED PARTITION

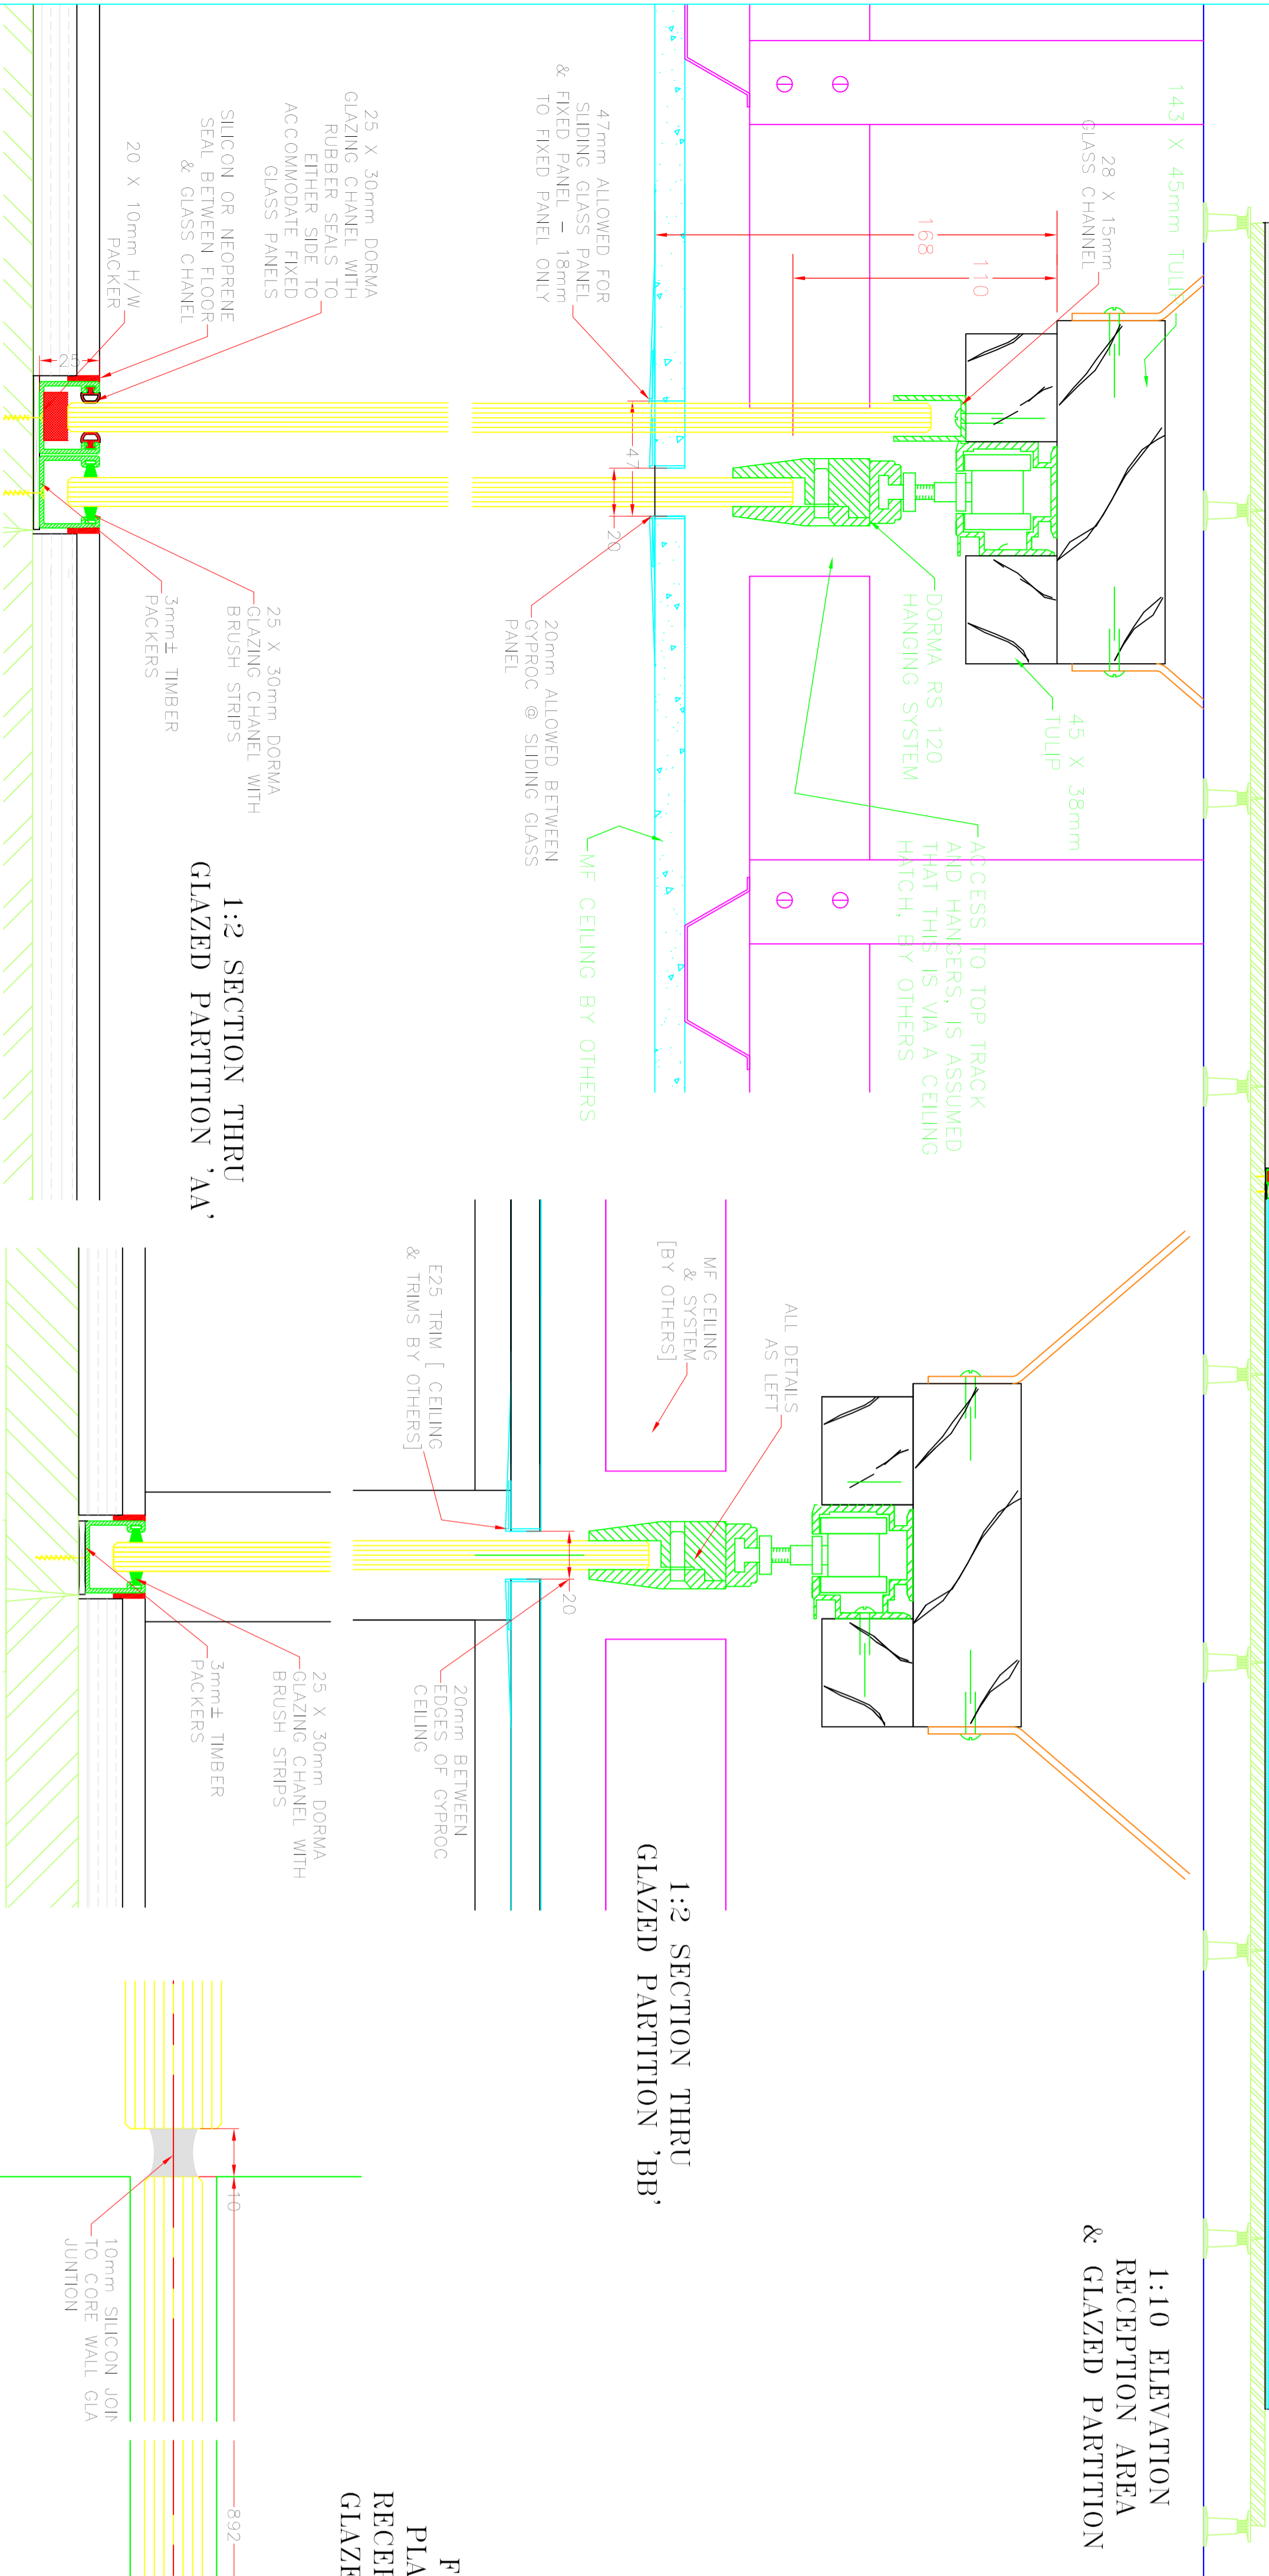

1:2 SECTION THRU
GLAZED PARTITION 'BB'

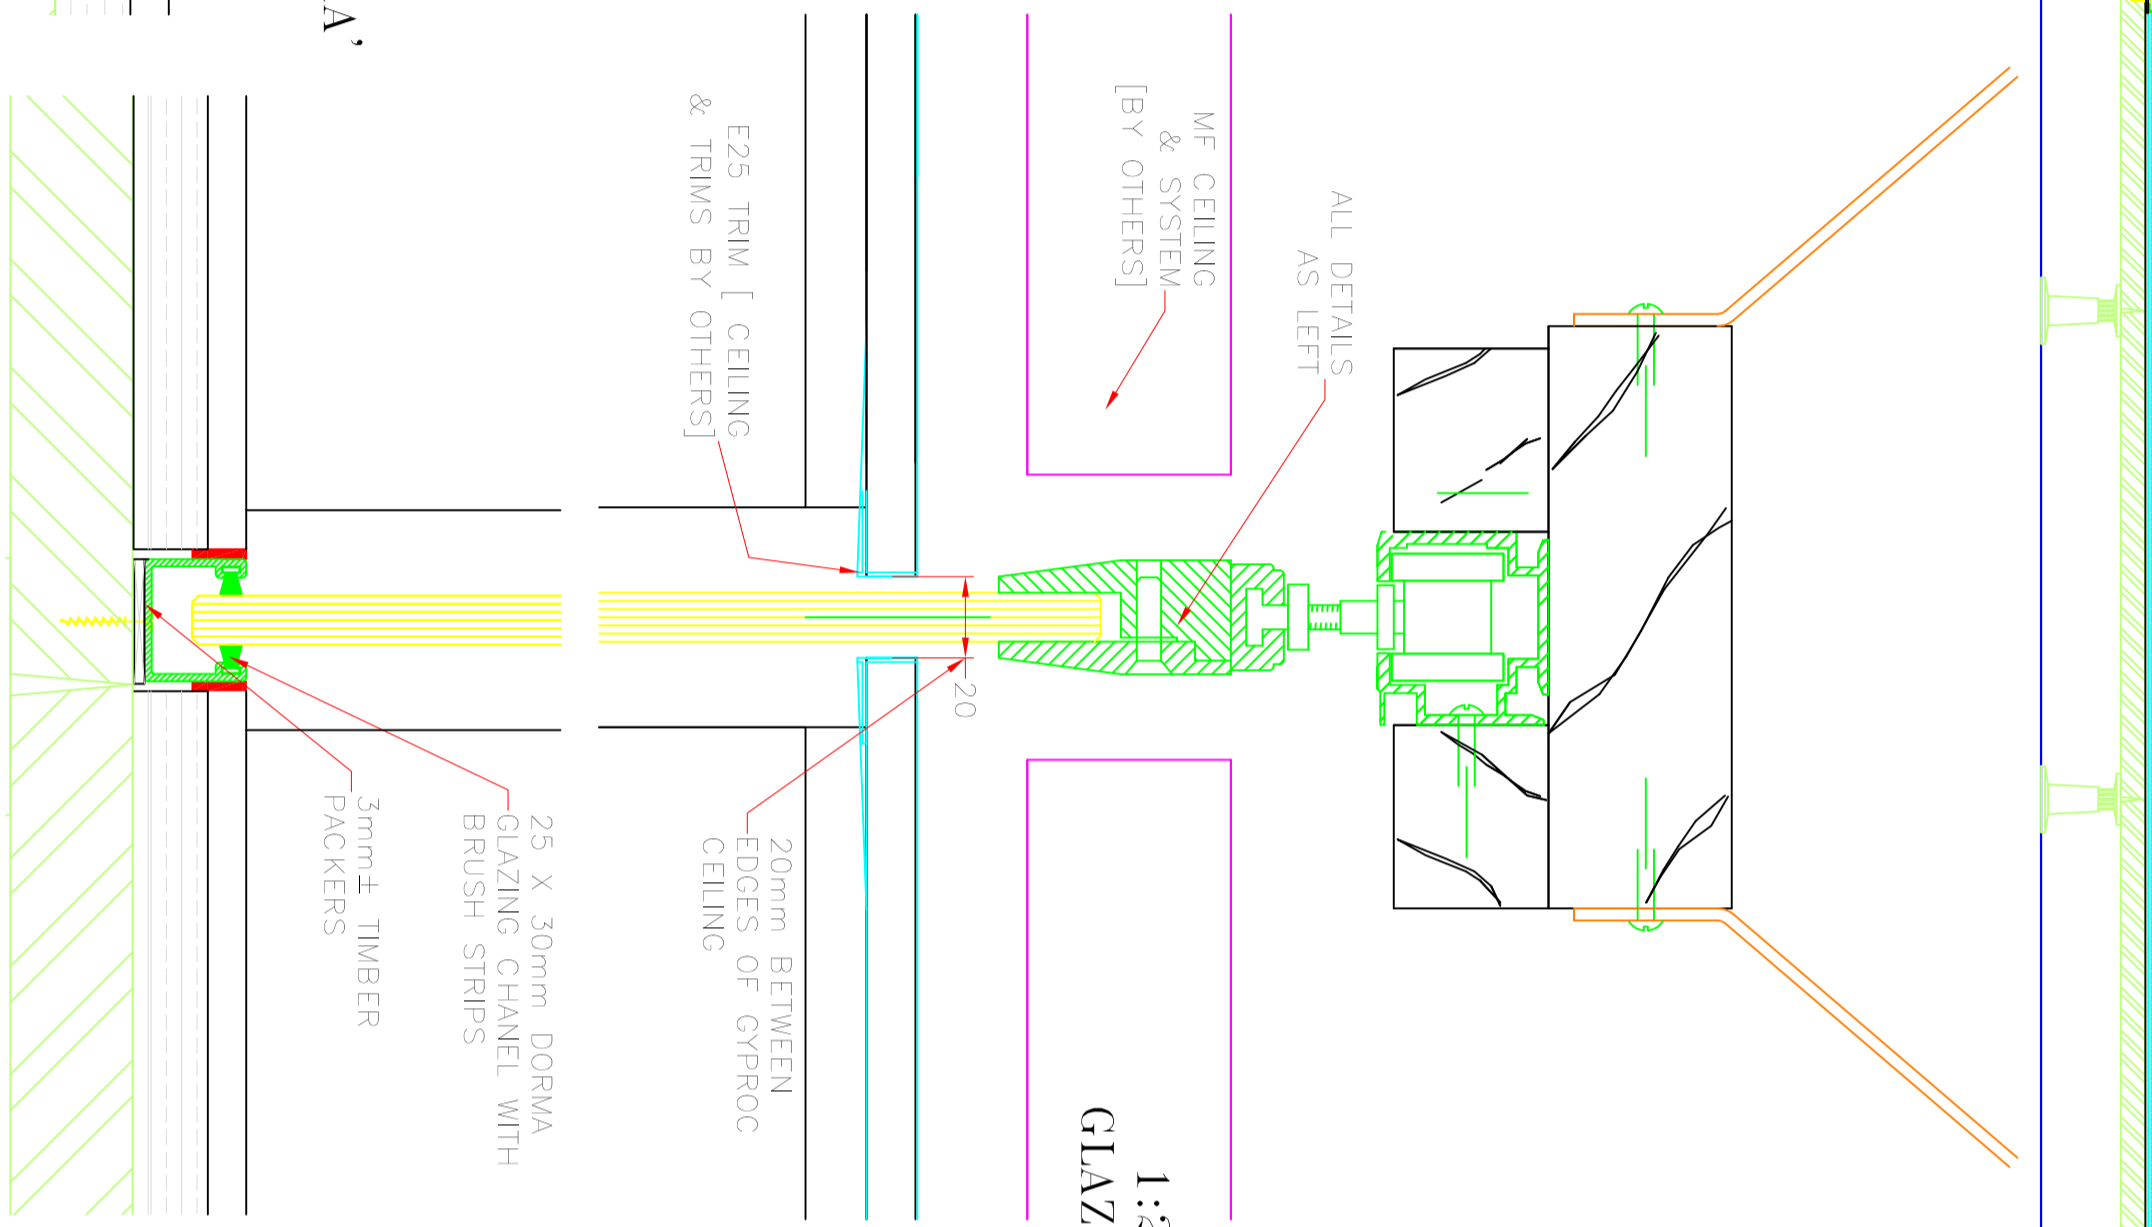

FULL SIZE
PLAN SECTION
RECEPTION OFFICE
GLAZED PARTITION

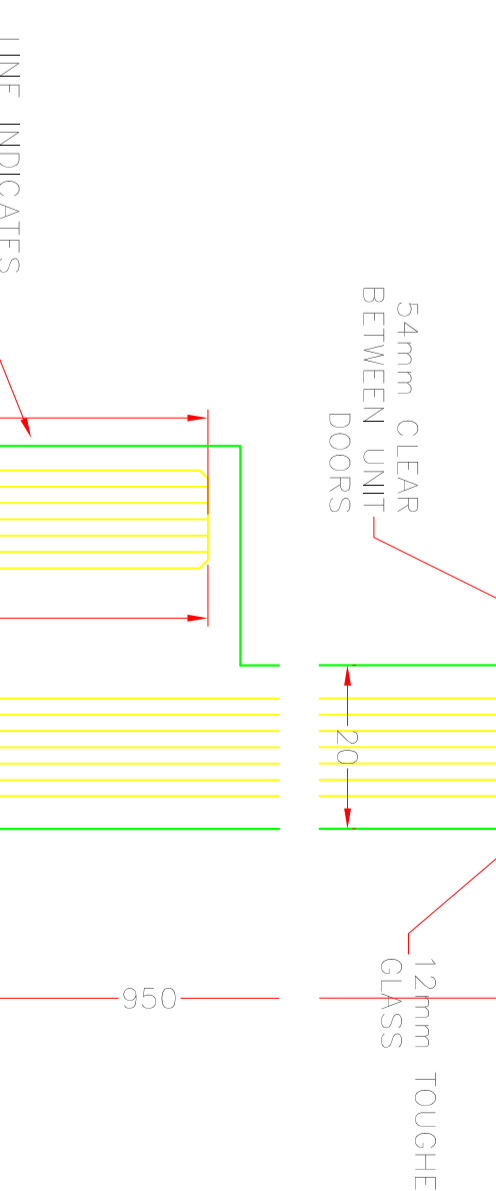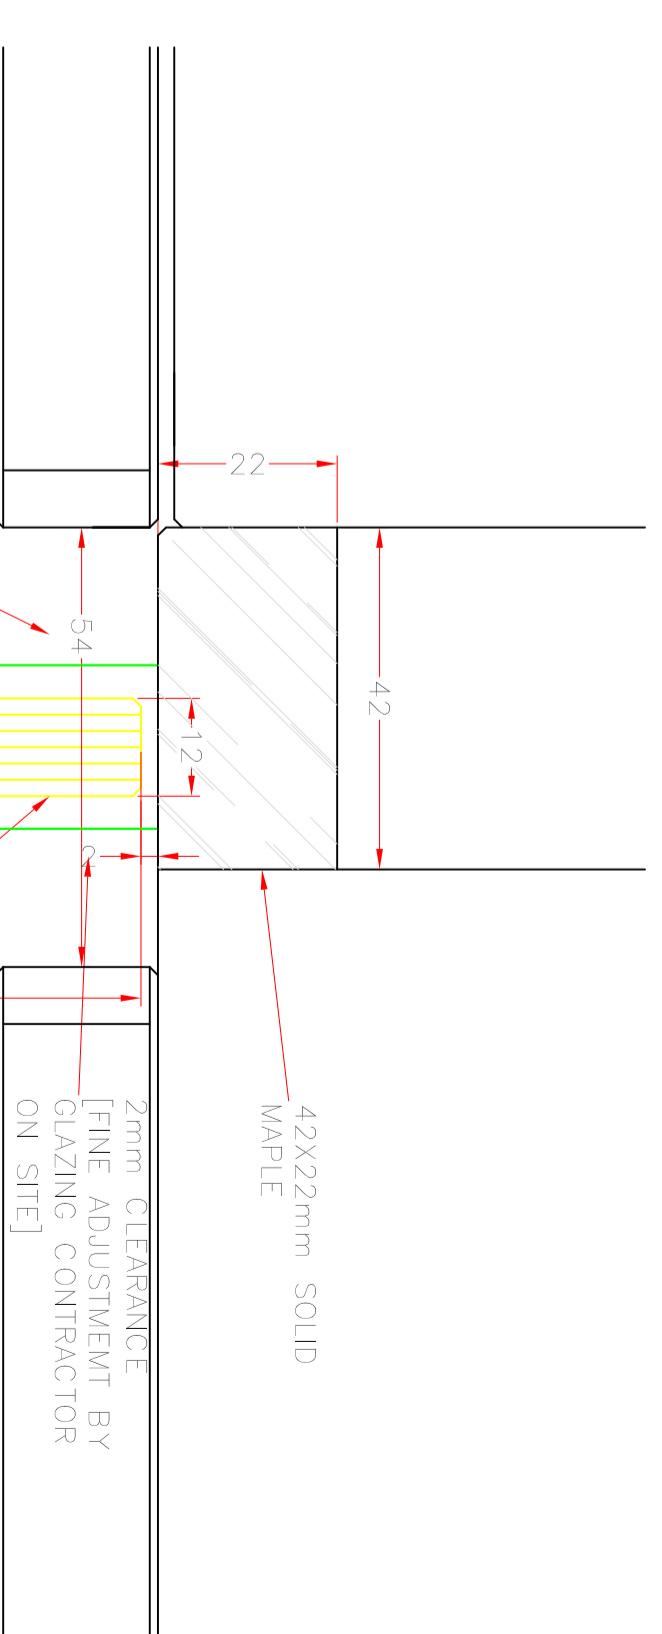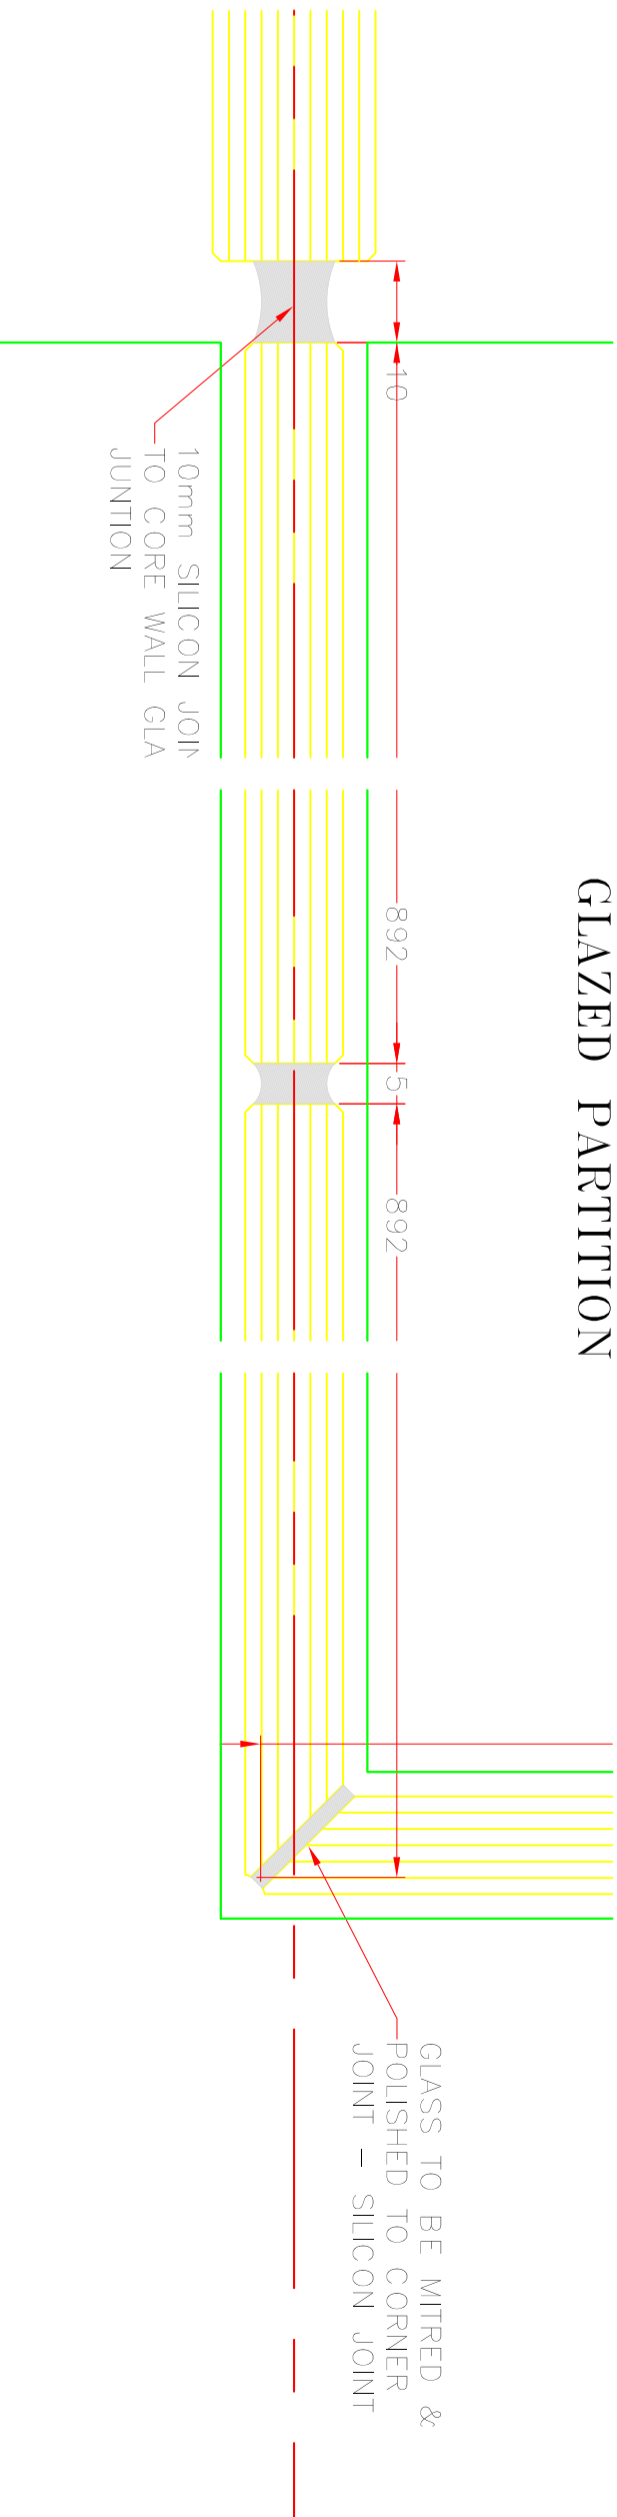

ISSUE		DRAFT ISSUE FOR APPROVAL	
NOTES			
DRAWN BY	SCALE		
CDB	1:10-20-1-2 @ A1		
CUSTOMER	DATE		
BANK OF AMERICA			
DESCRIPTION	REV	DATE	DESCRIPTION
GLAZED OFFICE /RECEPTION	A		ALTERED TO GLAZERS RECOMMENDATIONS
PLAN, ELEVATION & DETAILS			
FINISH AS DRAWN	REV	DATE	DESCRIPTION
	A		
DRAWING No. D405/0009	Signed	Checked by site	Date