
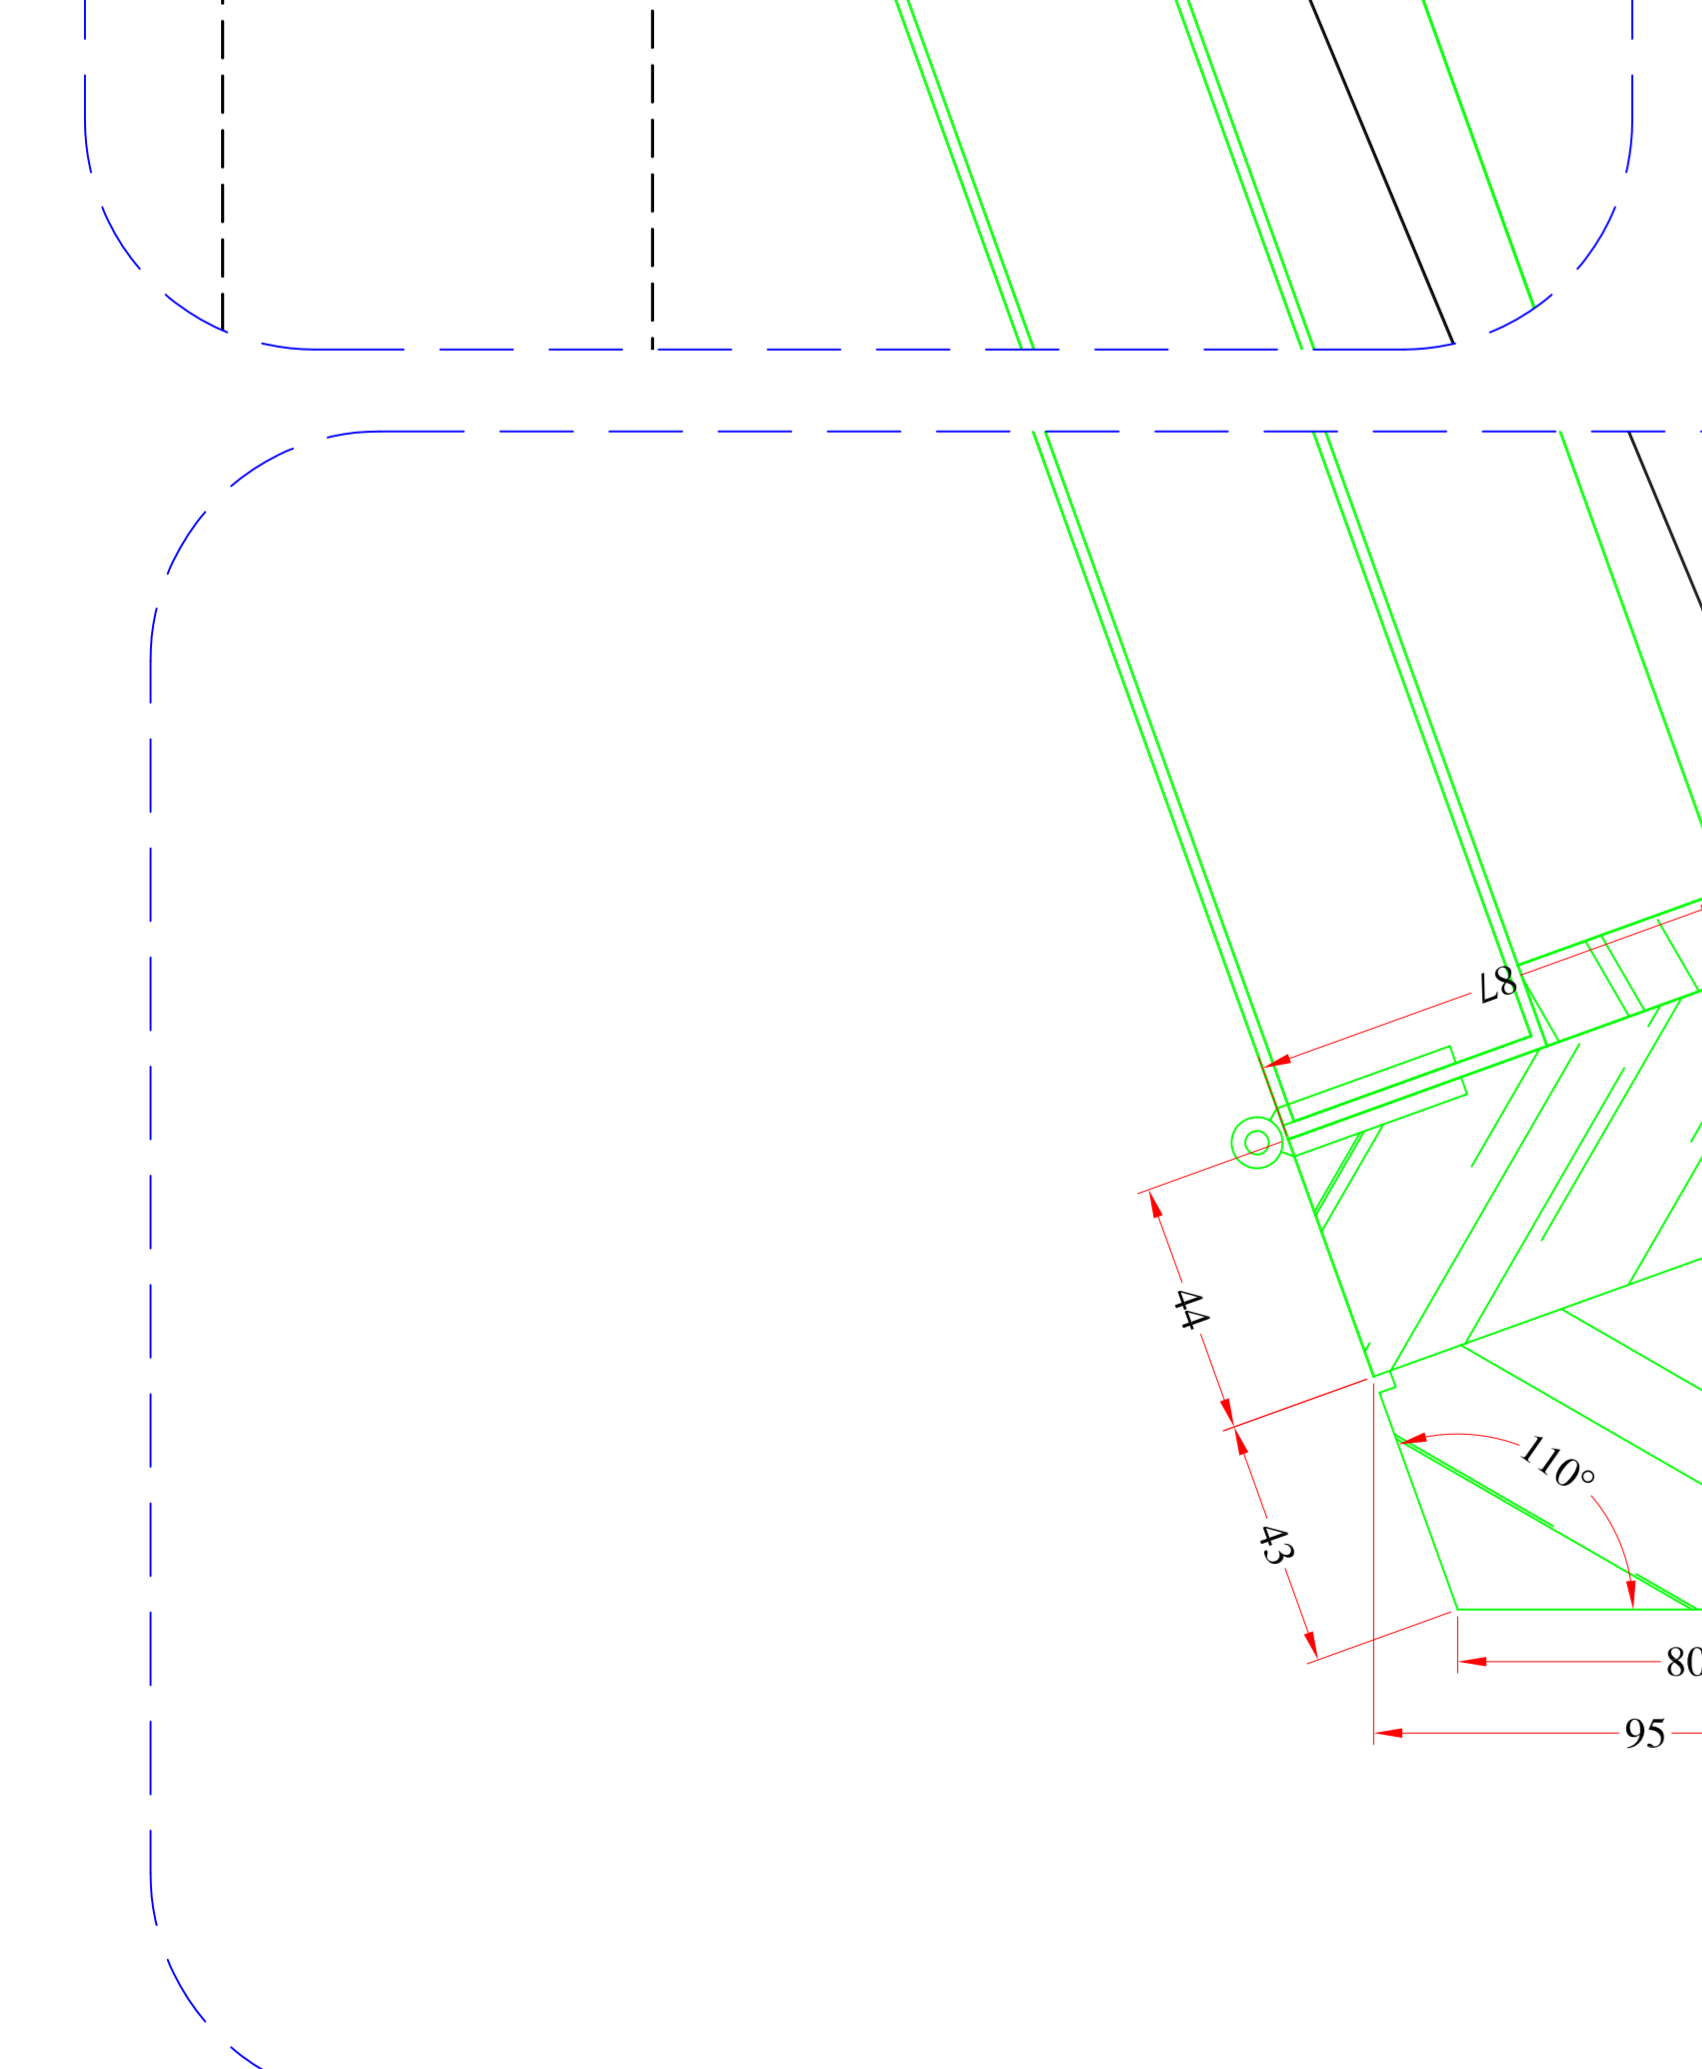
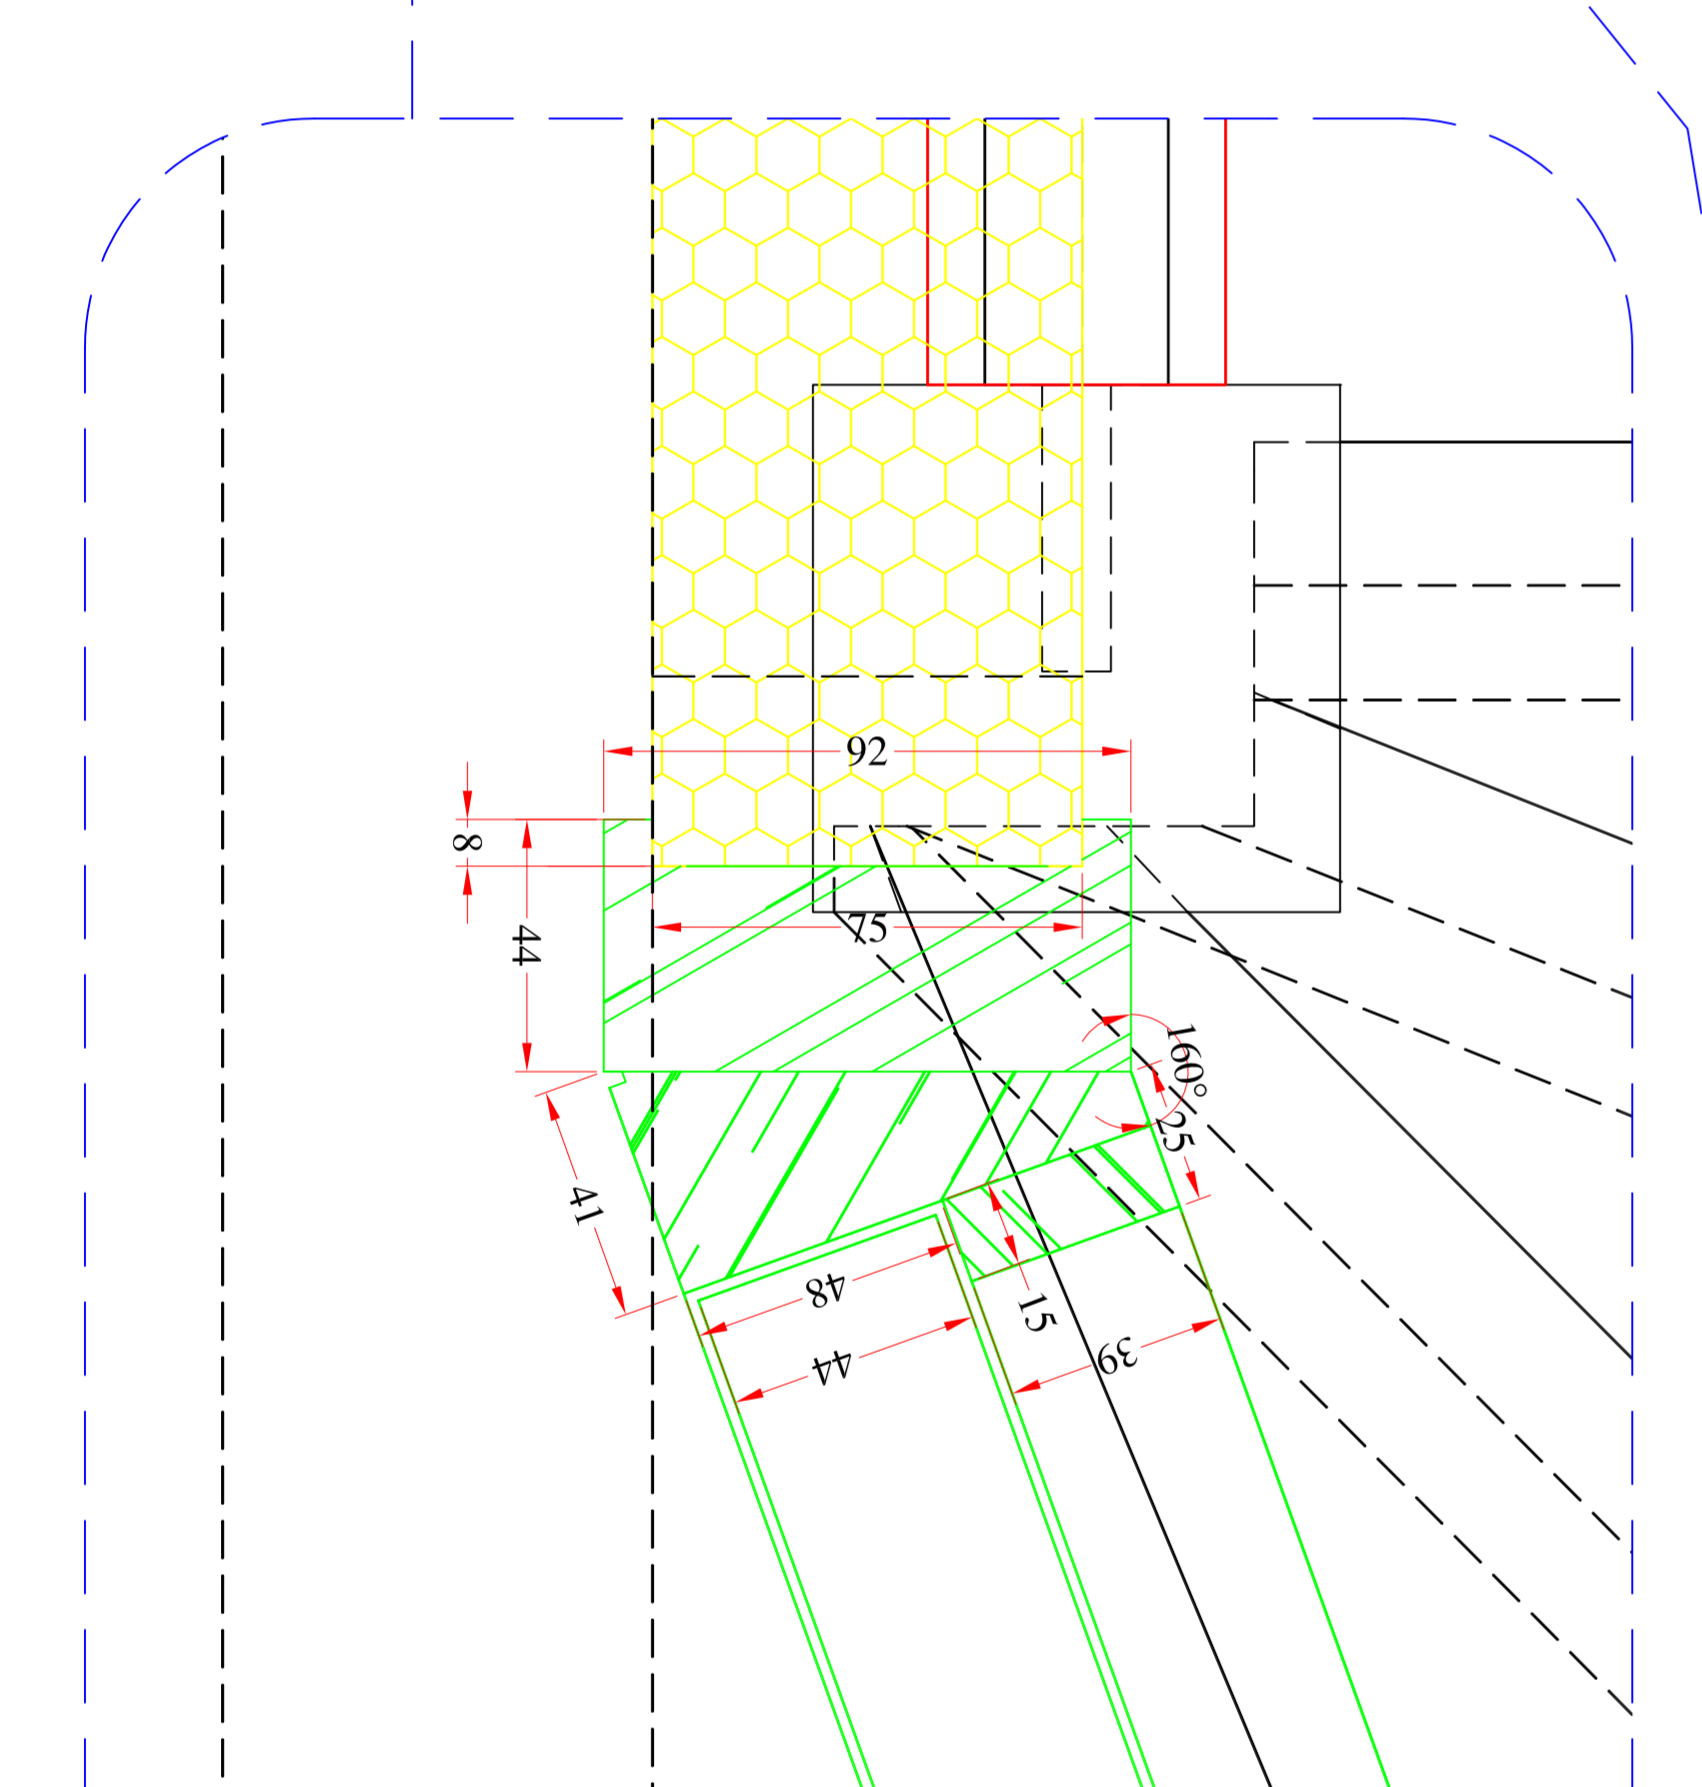


1:2 DETAILS

ISSUE: DRAFT ISSUE FOR APPROVAL
NOTES:
 NEWELS REDUCED & STAIRCASE MOVED UNDER TRIMMER TO ASSIST IN SUPPORTING GLASS WALL ABOVE
 RISED OMITTED FROM BOTTOM TREAD & END SUPPORT AT NEWEL POST ADDED - DOWNSTAND UNDER TREAD AS OTHERS
 DOOR & FRAME TO BE SUPPLIED BY OTHERS

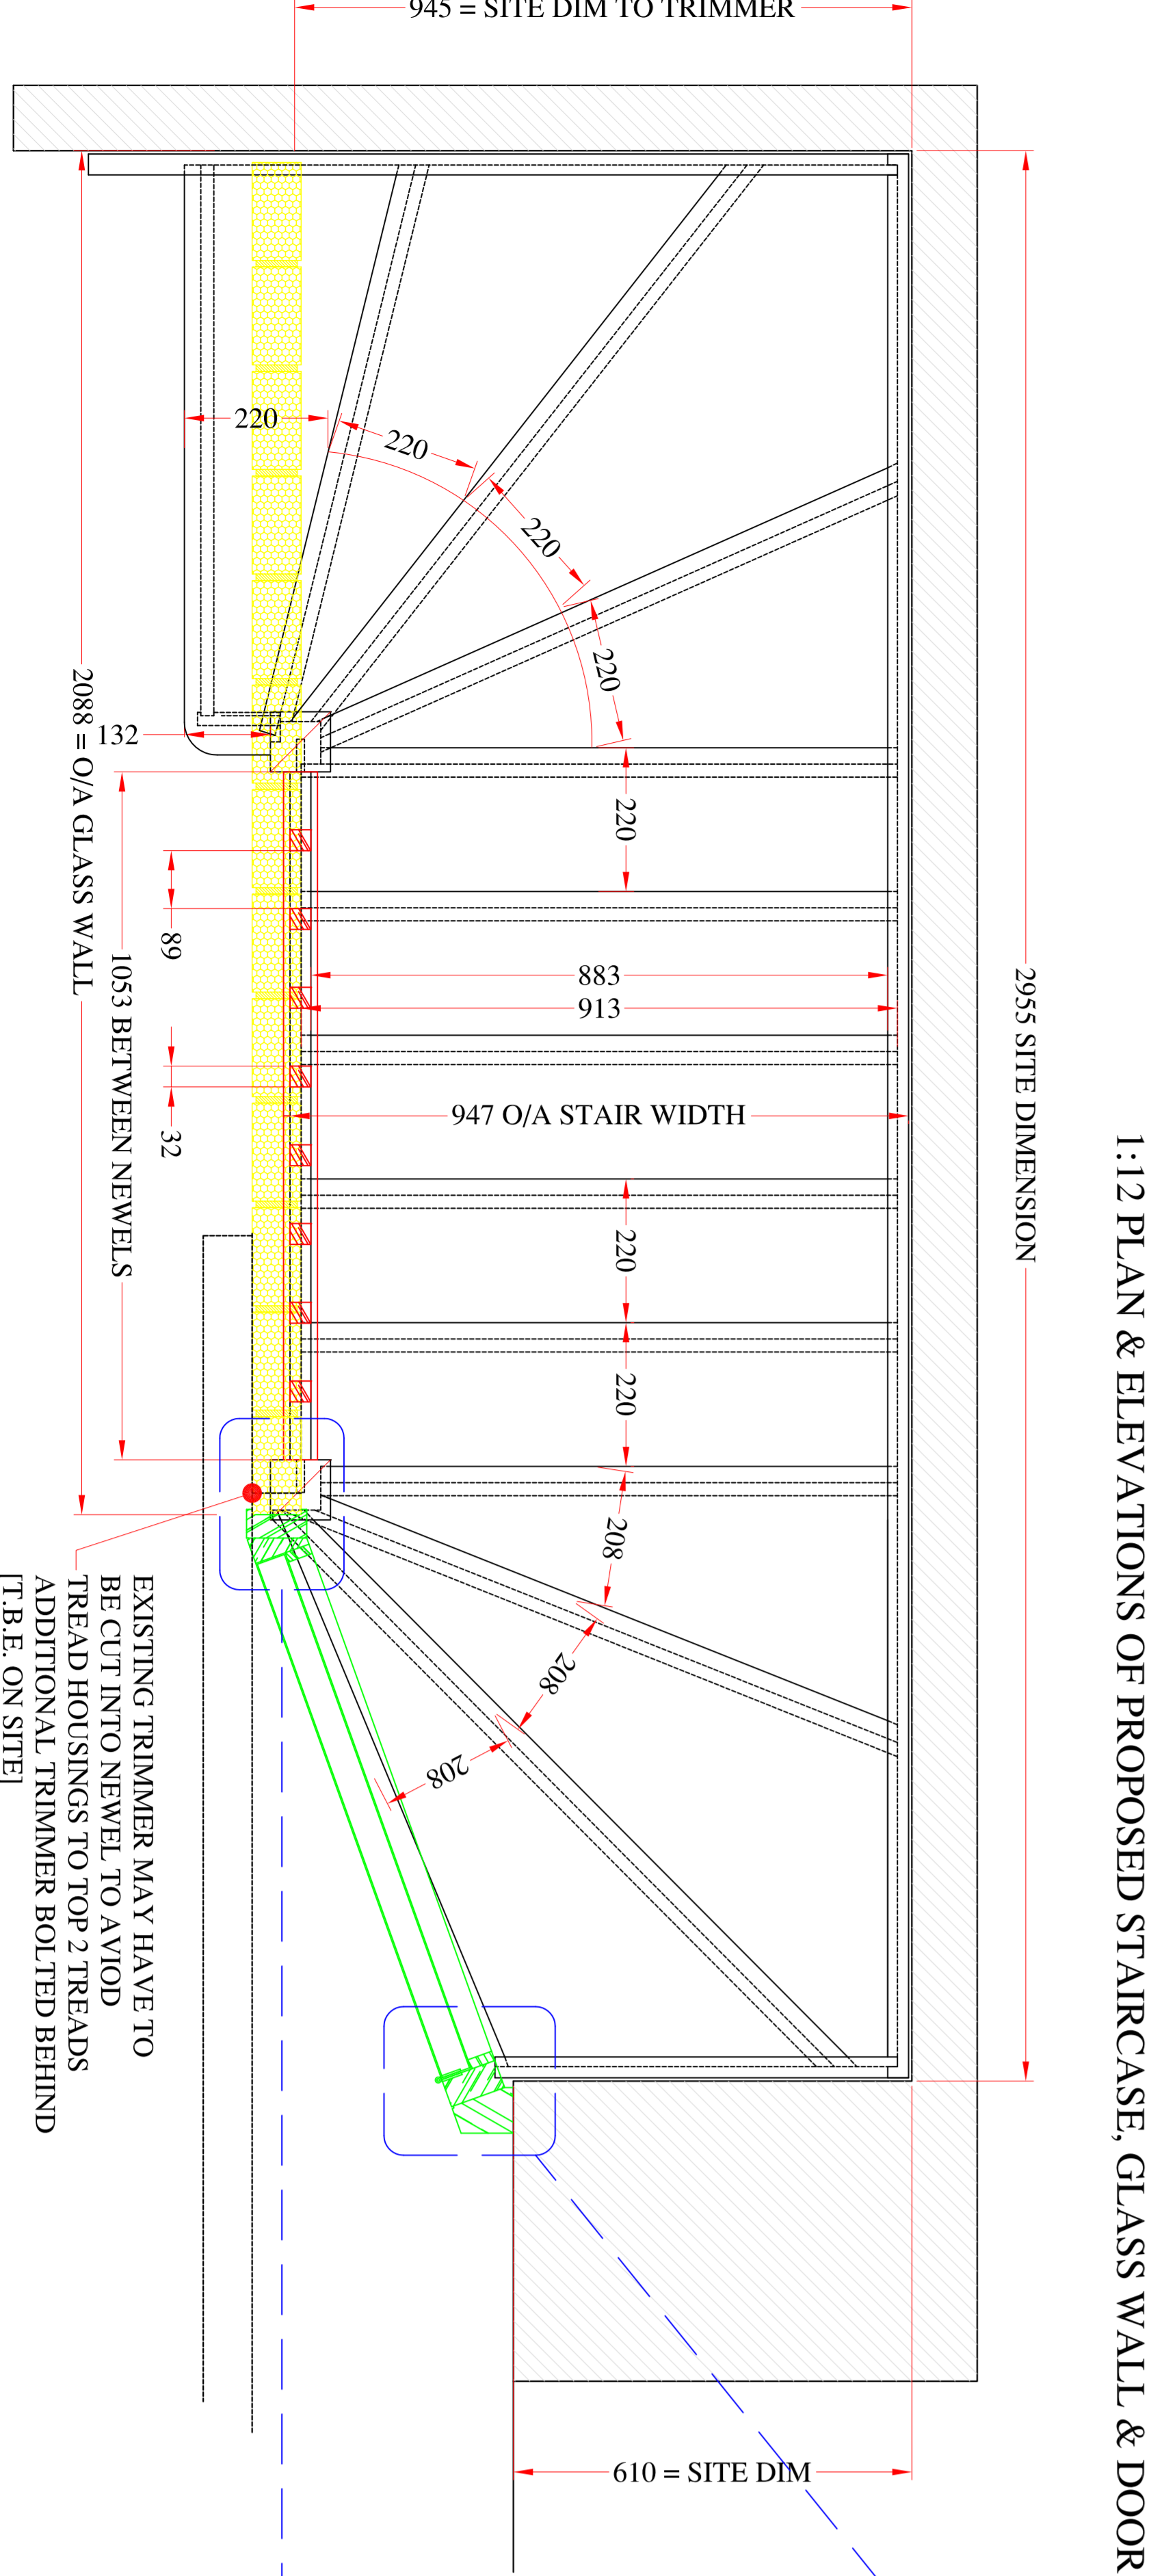

REV.	DATE	DESCRIPTION
A	26/10/23	REFER TO NOTES ABOVE

DRAWN BY: CDB	SCALE: 1:2-12 @ A1
CUSTOMER: CONIFORD LTD	DATE: 15/10/23
DESCRIPTION: FOXWOLD, BRASTED CHART PROPOSED STAIRCASE BASEMENT TO GROUND	
FINISH: OAK	
DWG No.: CFL-001	REV.: A