



1:10 - ELEVATION 'AA'

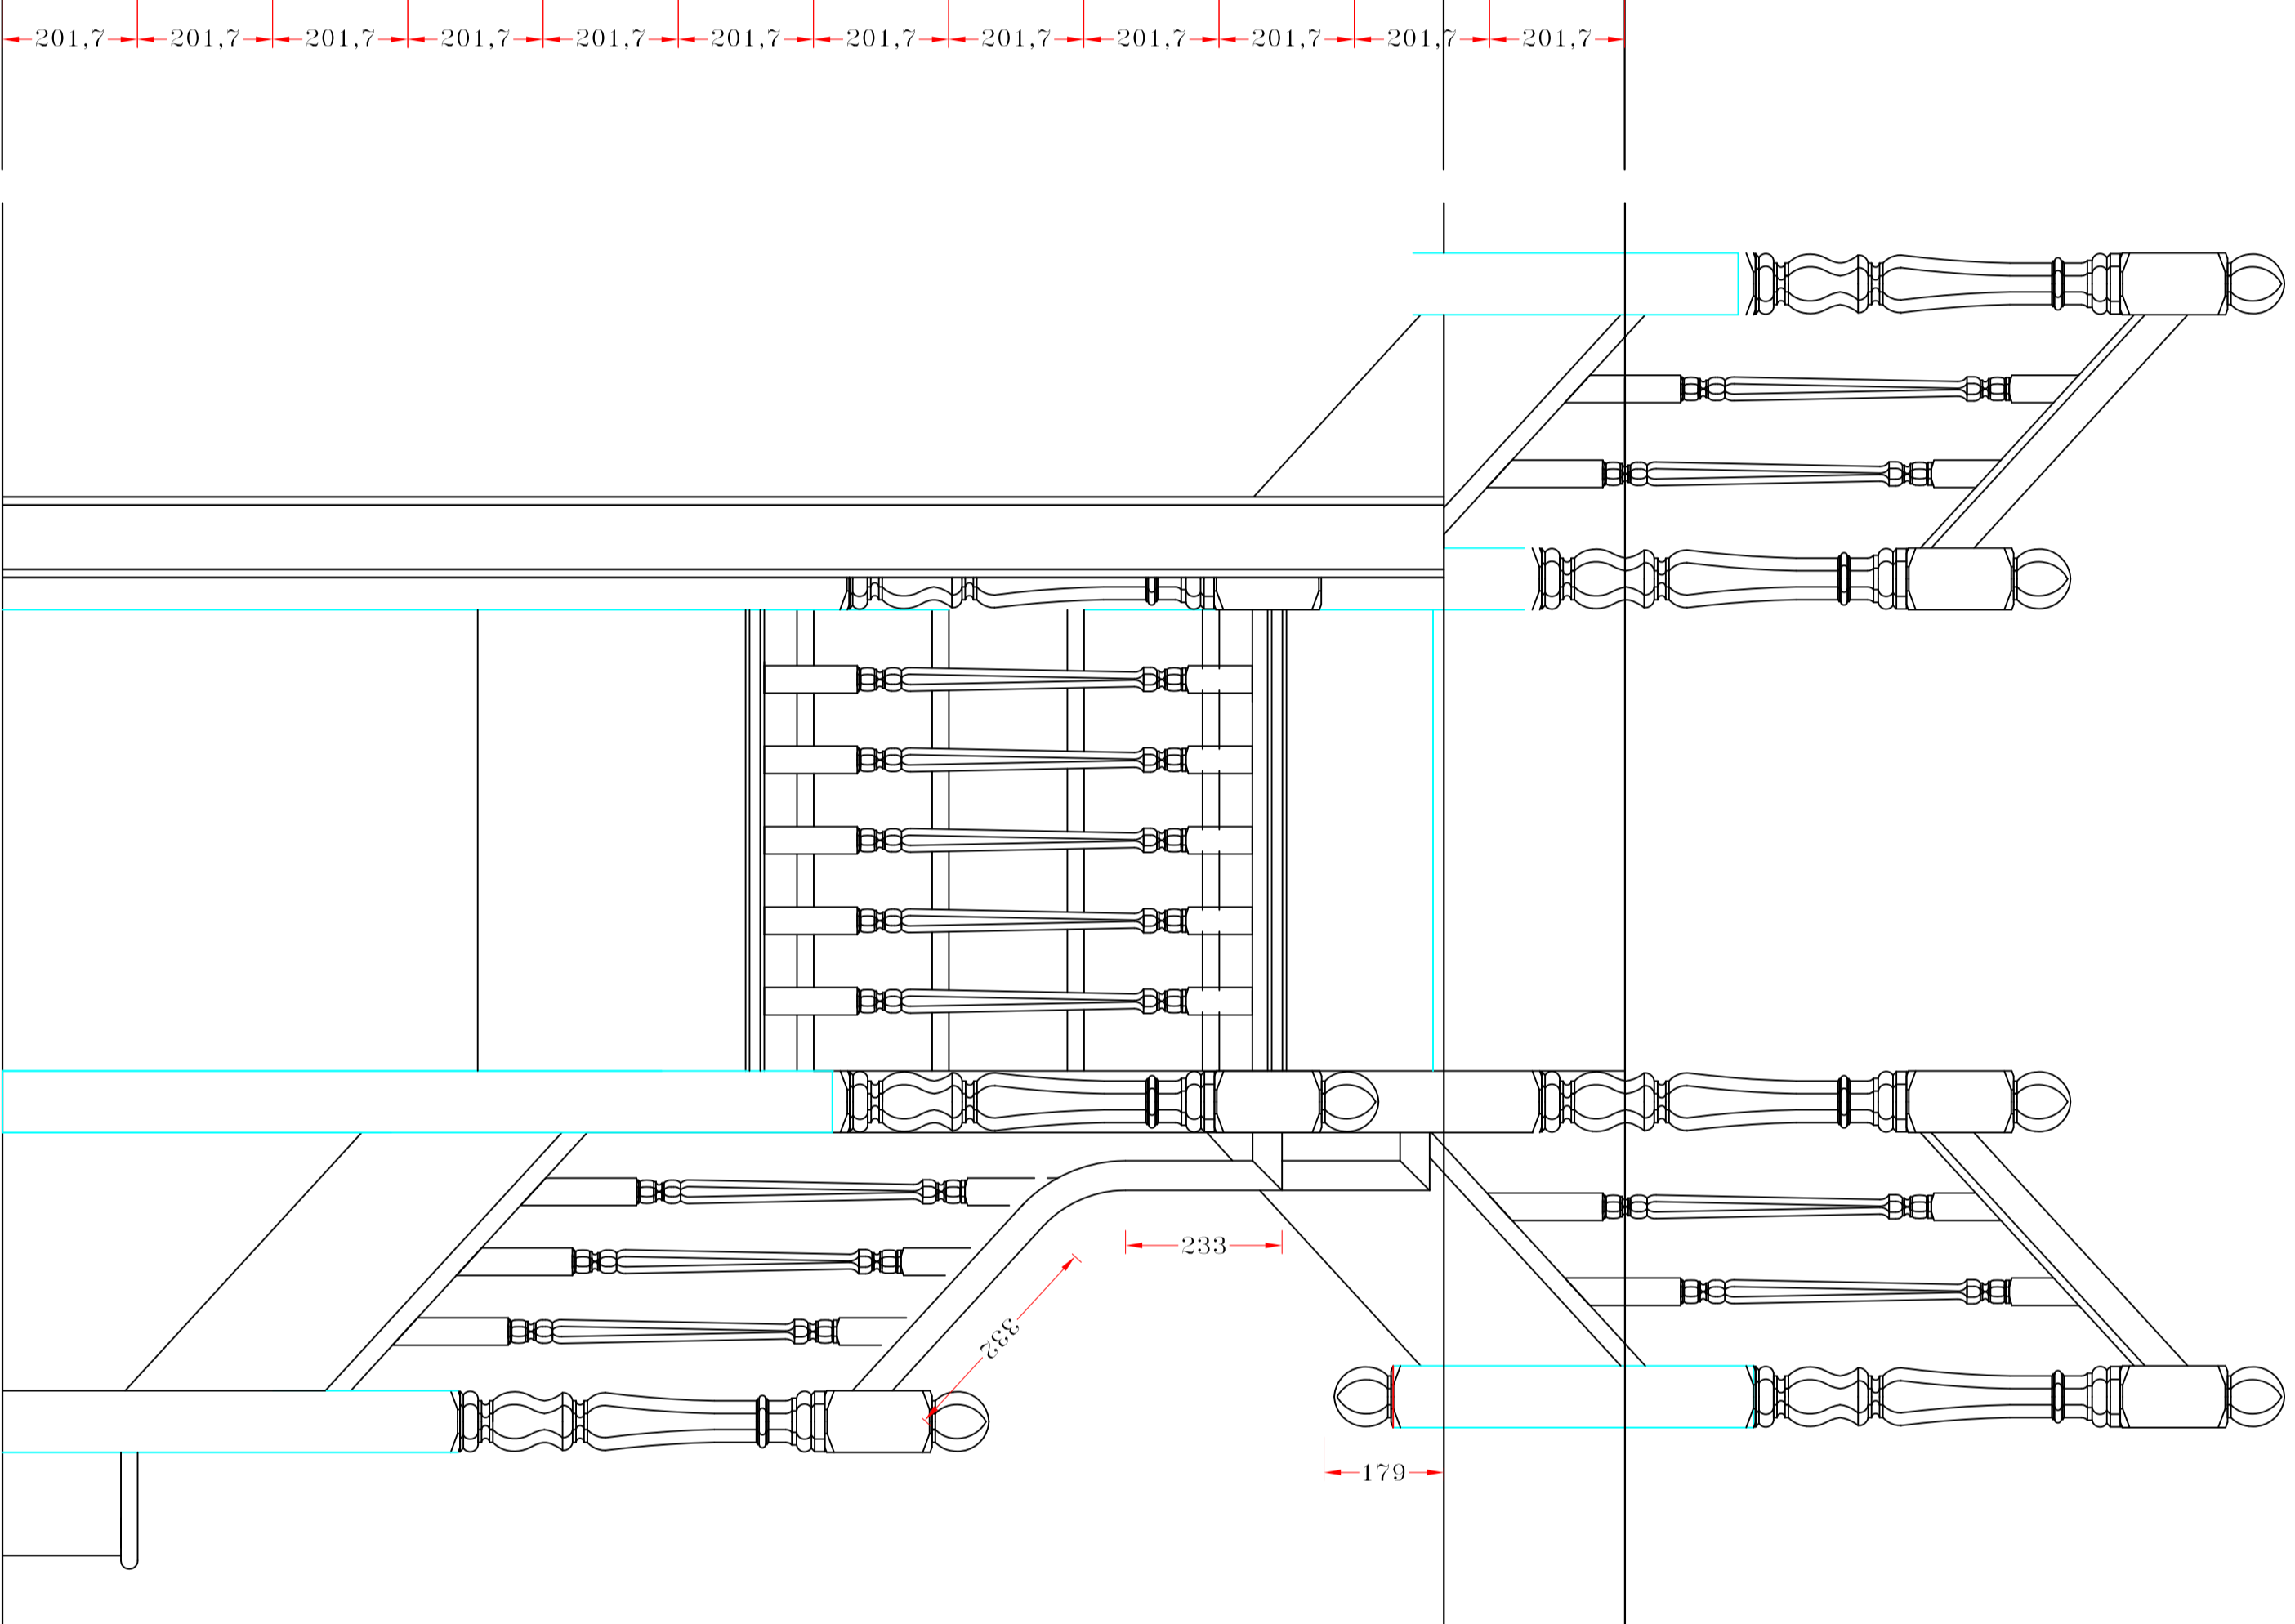

1:10 - ELEVATION 'BB'

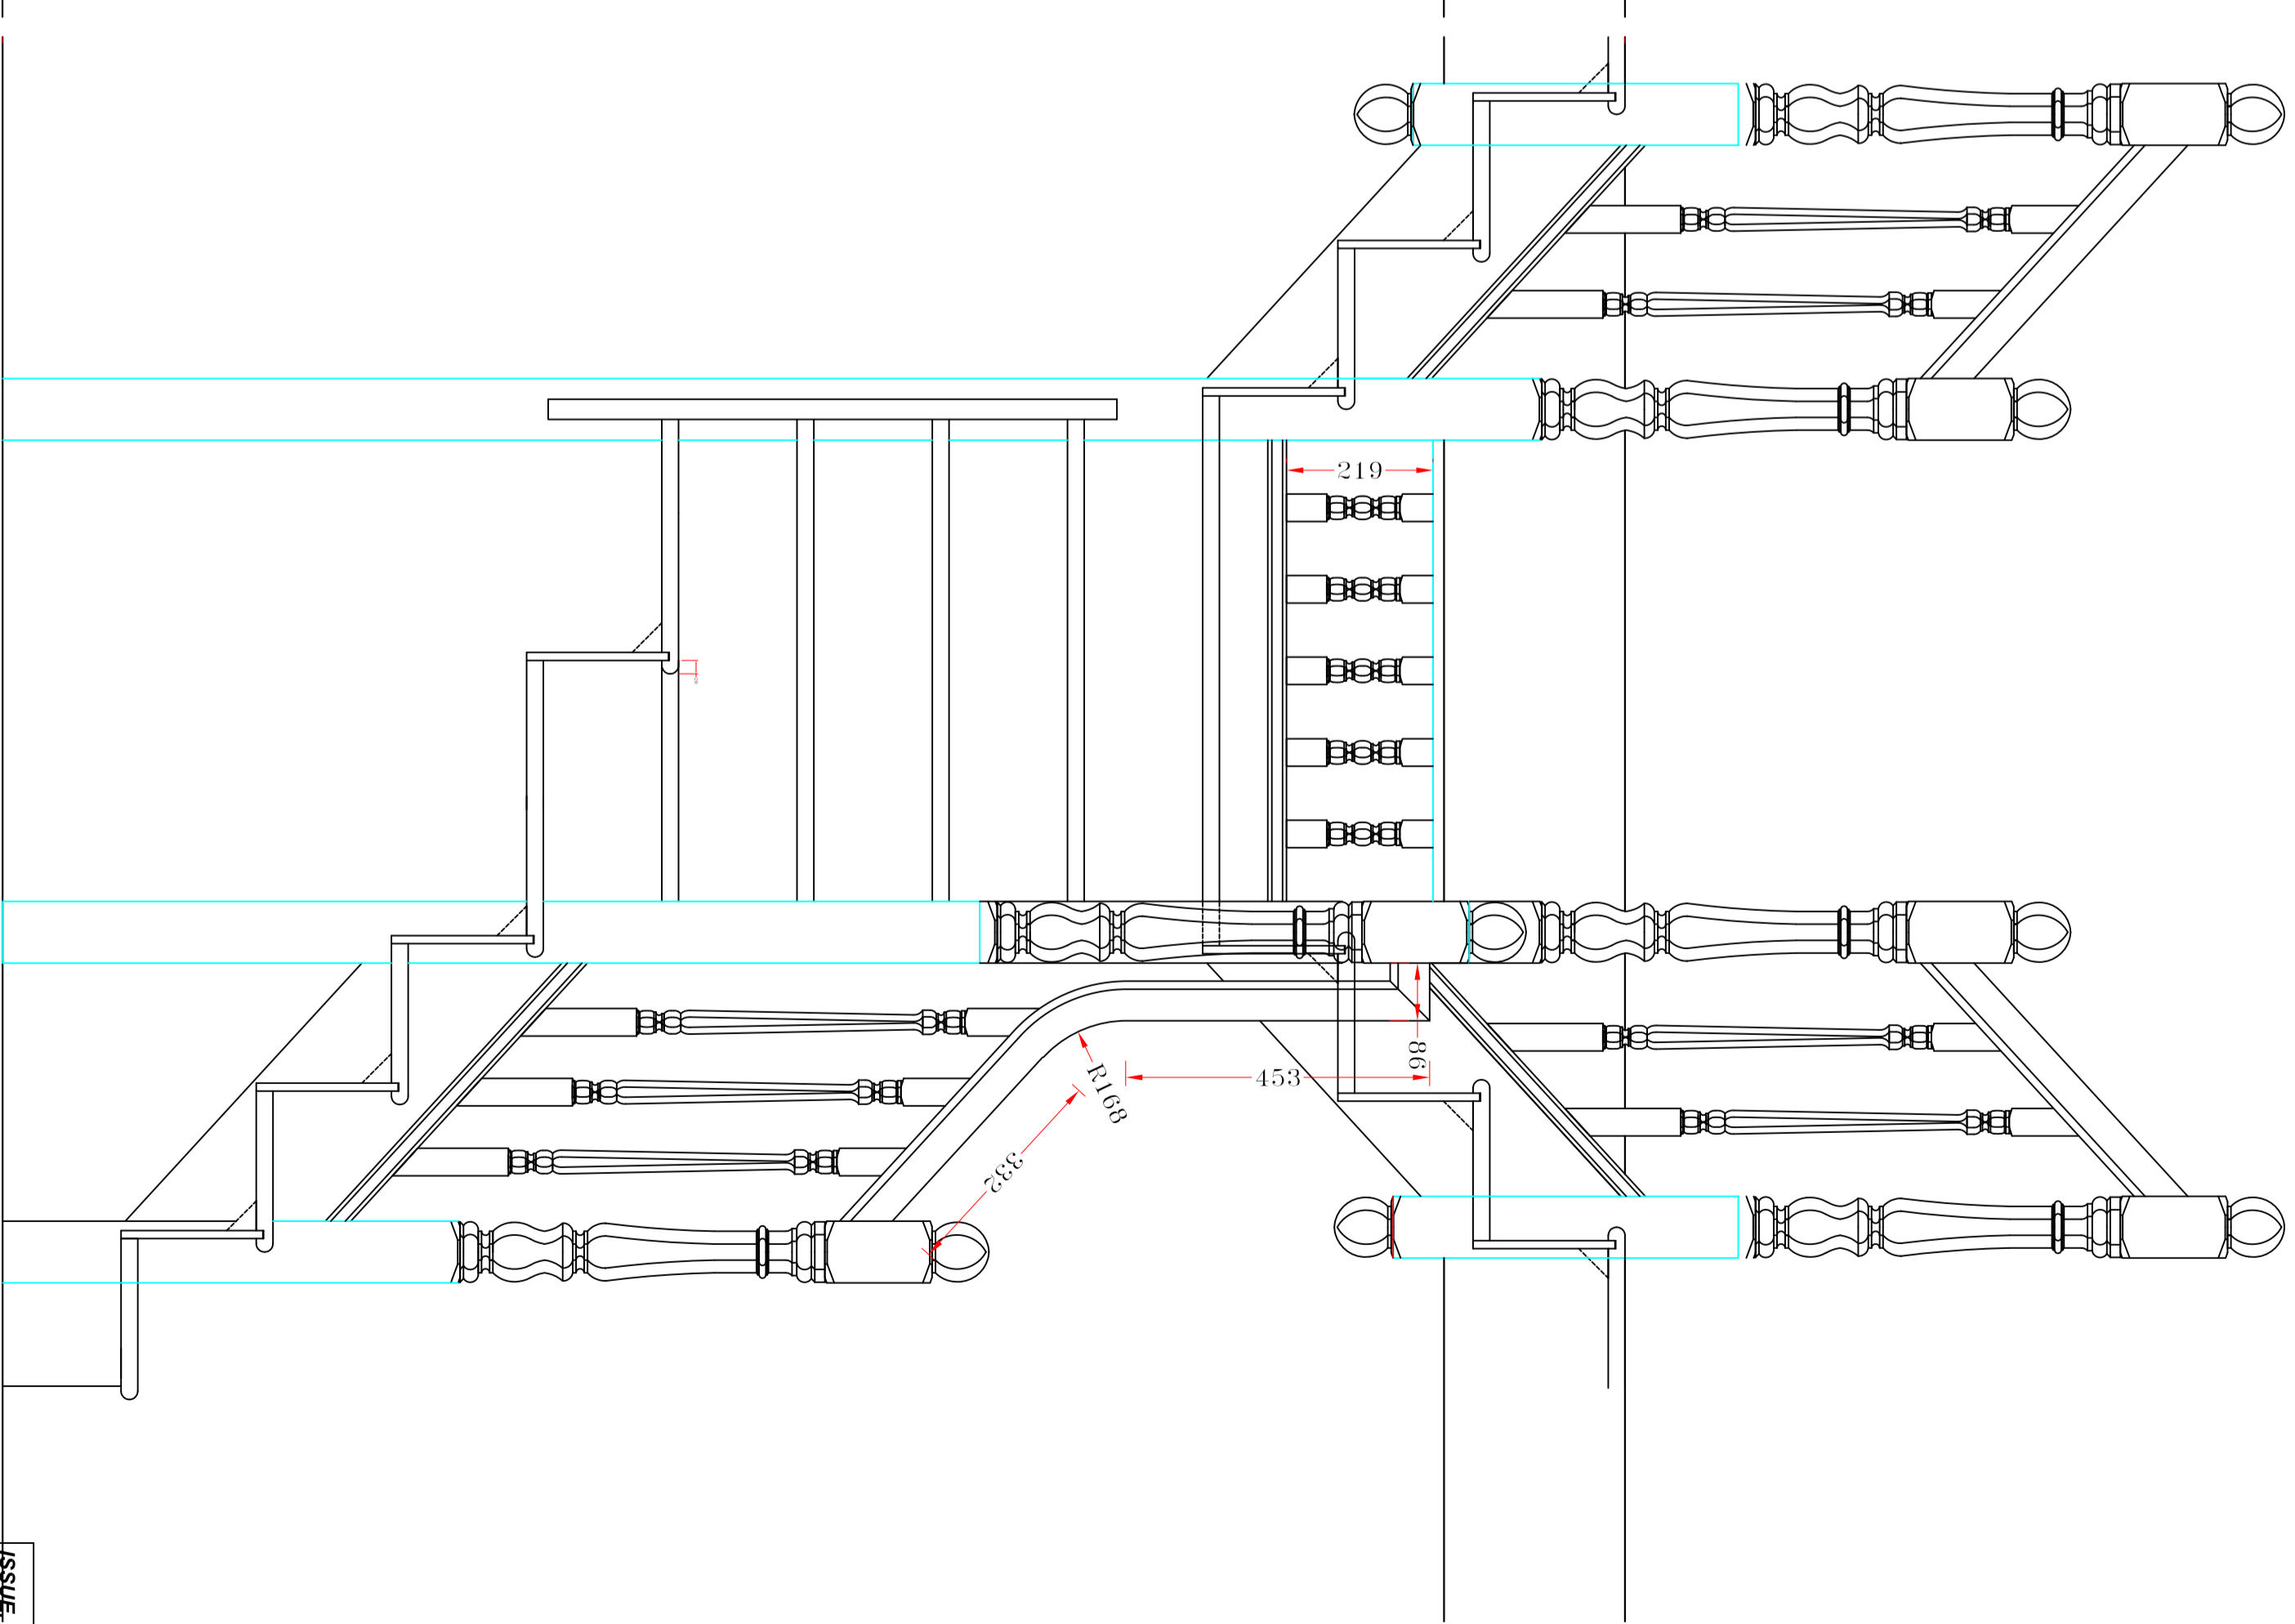

1:10 - ELEVATION 'CC'

ISSUE: DRAFT ISSUE FOR APPROVAL

NOTES: READ IN CONJUNCTION WITH DWG. RCO/01

REV.	DATE.	DESCRIPTION.
F		
D		
C		
B		
A		SPINDLES ALTERED TO 42mm

DRAWN BY:		SCALE:
CDB		1:10
CUSTOMER:		DATE:
MR. & MRS. C. GASKIN		
DESCRIPTION: RHODES COURT EAST		
PROPOSED STAIRCASE		
FIRST TO SECOND FLOOR		
FINISH:		
DRAWG No.	RCO/02	REV. A