



1:10 ELEVATIONS & SECTIONS

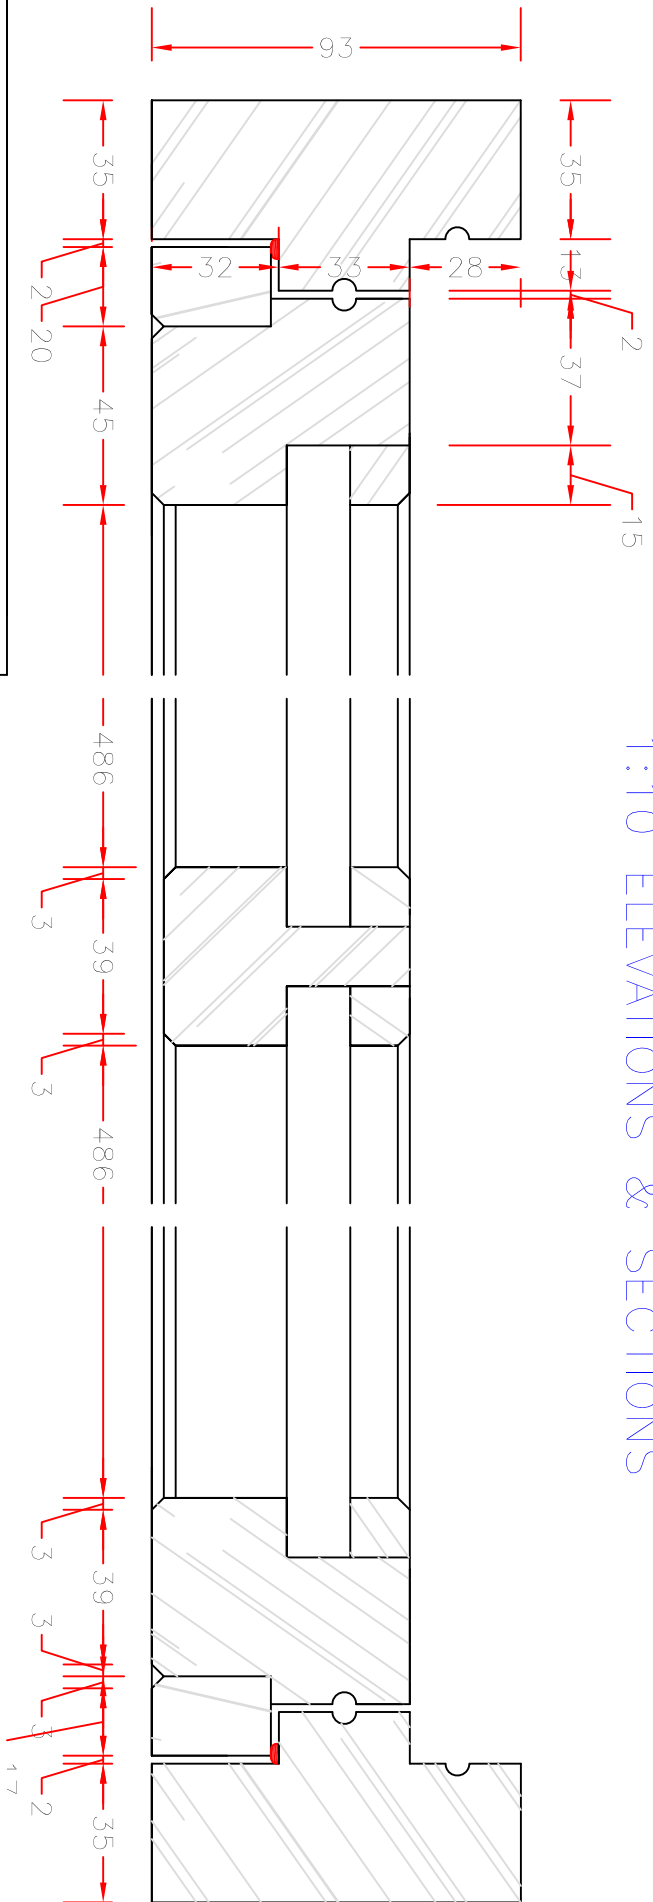

1:2 HEIGHT & WIDTH SECTIONS

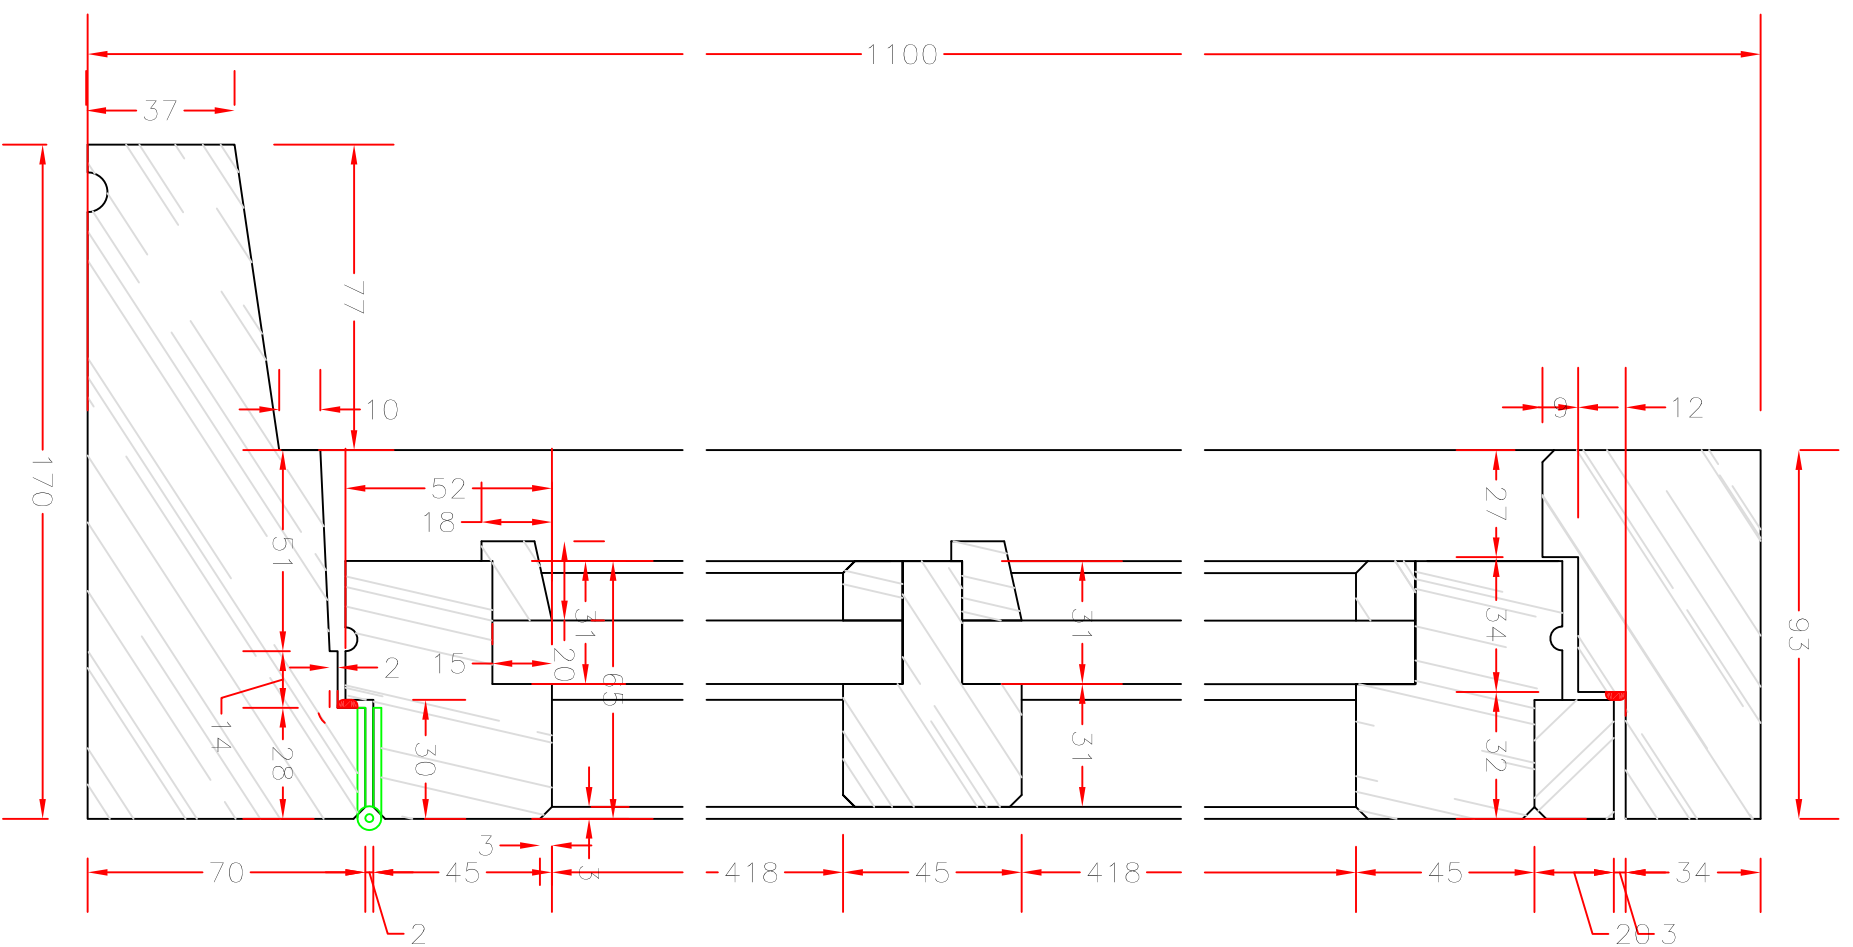

Job Description	REPLACEMENT WINDOWS
Job ref.	JUBILEE WATERSIDE CENTRE
Client	HARRY NEAL
Finish	

scale

Date	10/10/02
Dwg.No.	JWC-001
Revision	