
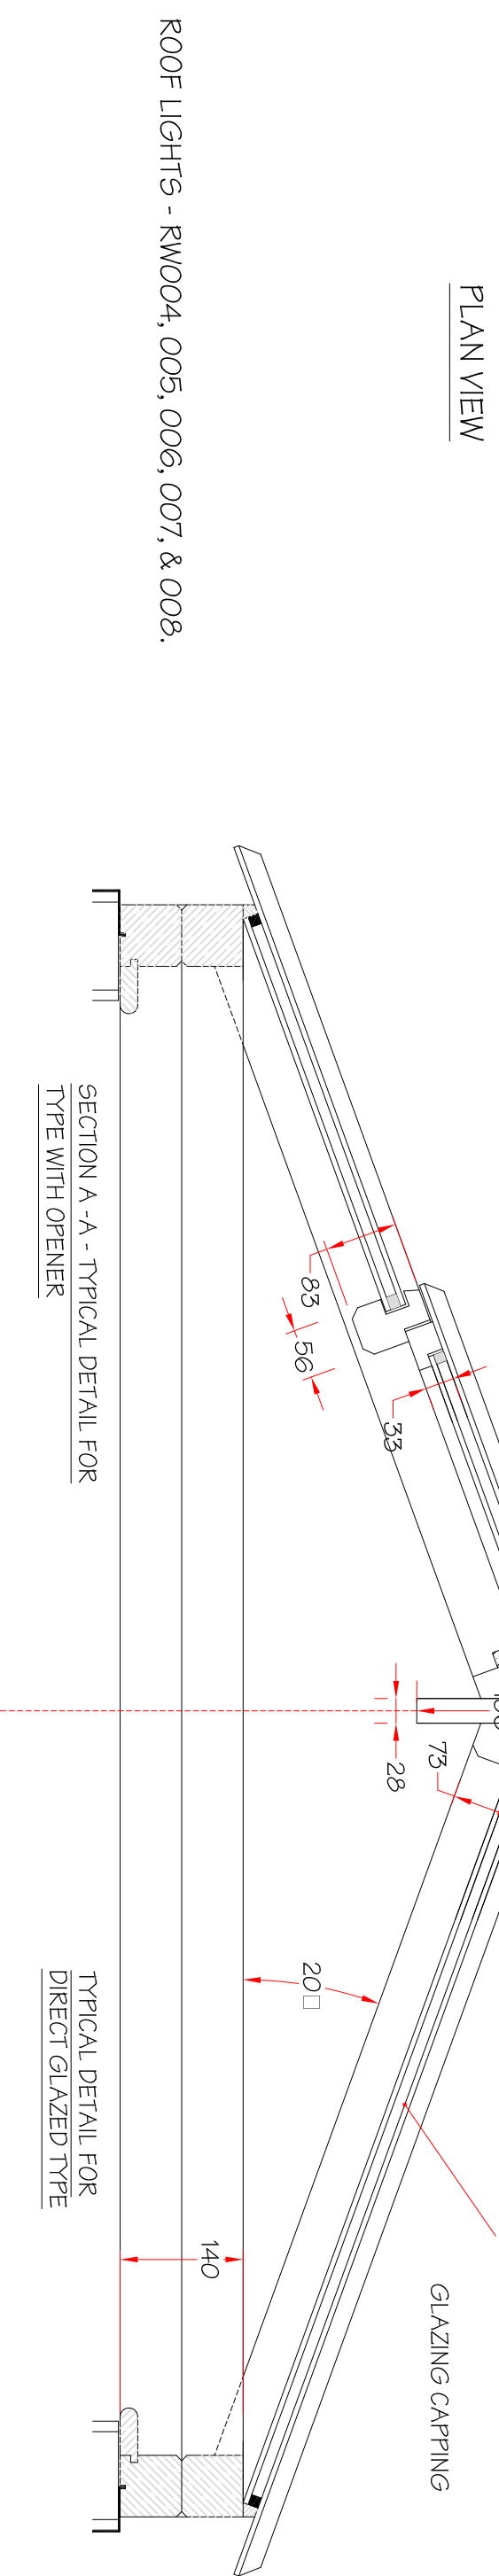


SCALE 1:12

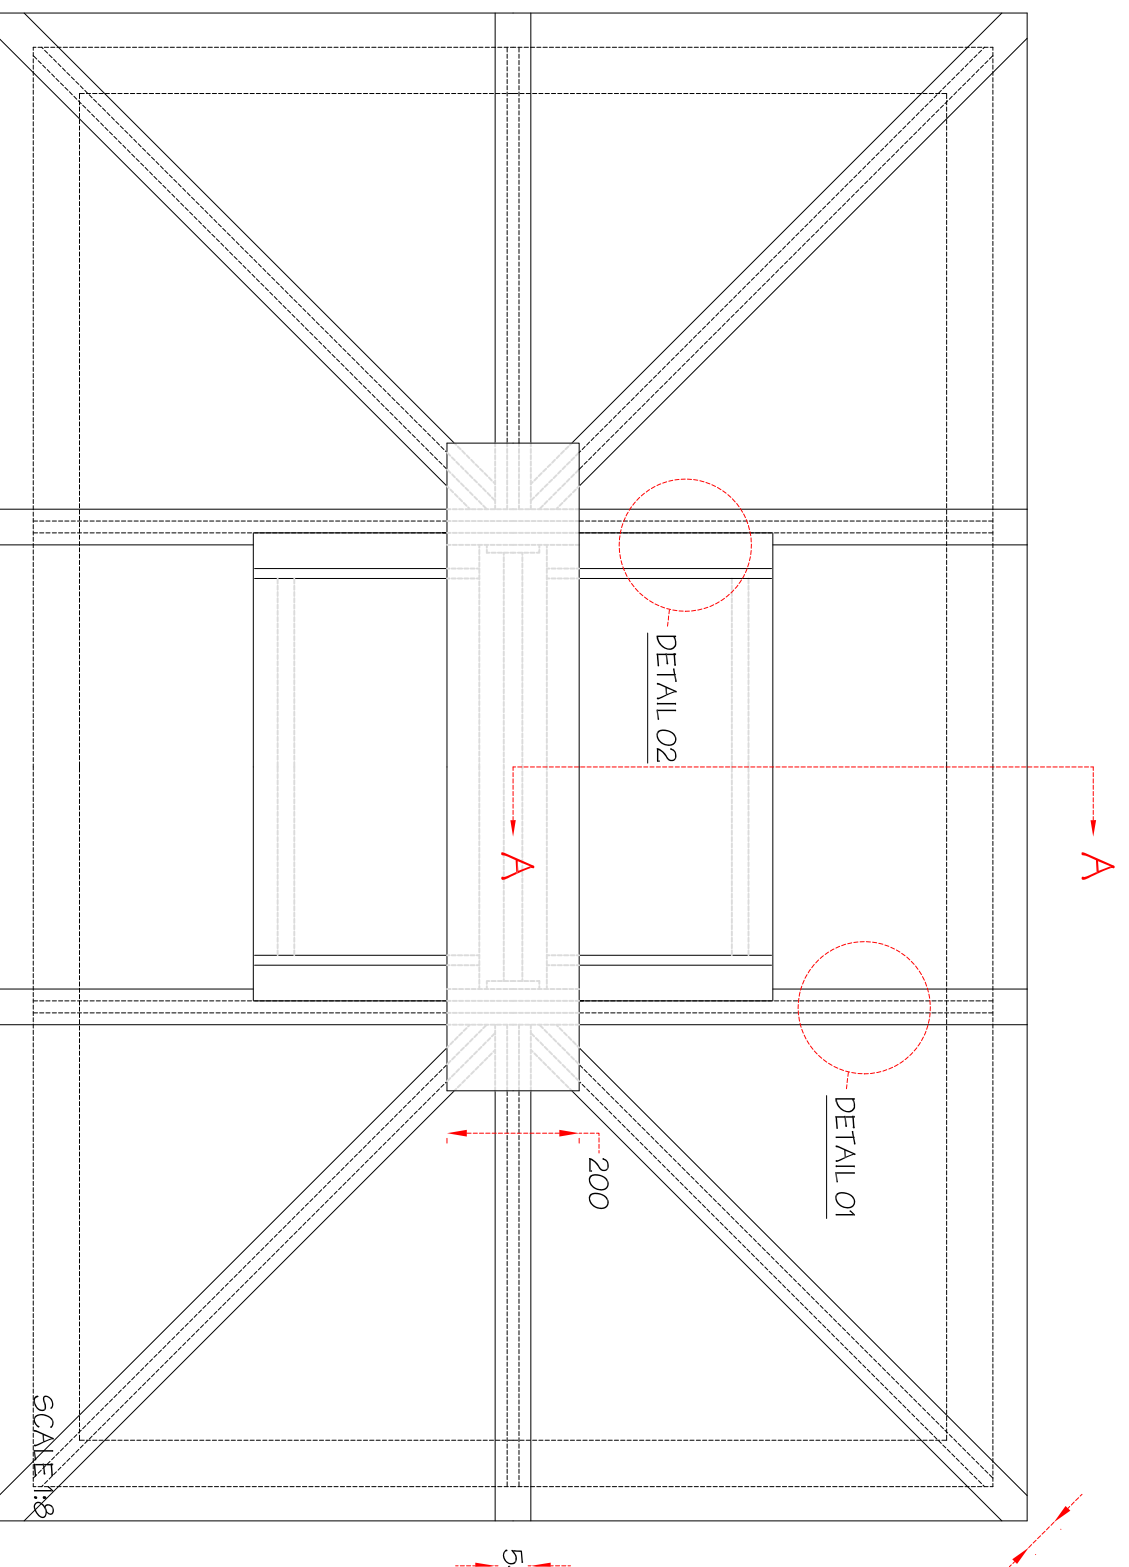

ROOF LIGHTS - RW004, 005, 006, 007, & 008.

Job Description		ROOF LIGHT SECTION DETAILS	
Job ref.	SHOREDITCH TABERNACLE BAPTIST CHURCH	Date	2.11.04
Client	HARRY NEAL	Dwg.No.	STC 005
Finish		Revision	

scale 1:8 / 1:12