


FULL SIZE DETAIL SHOWING VERTICAL GLAZING CHANNEL

NOTES

LV LIGHTING CABLES TO BE CONCEALED IN VERTICAL 'V' SECTION BRASS OPEN END TO BE CAPPED

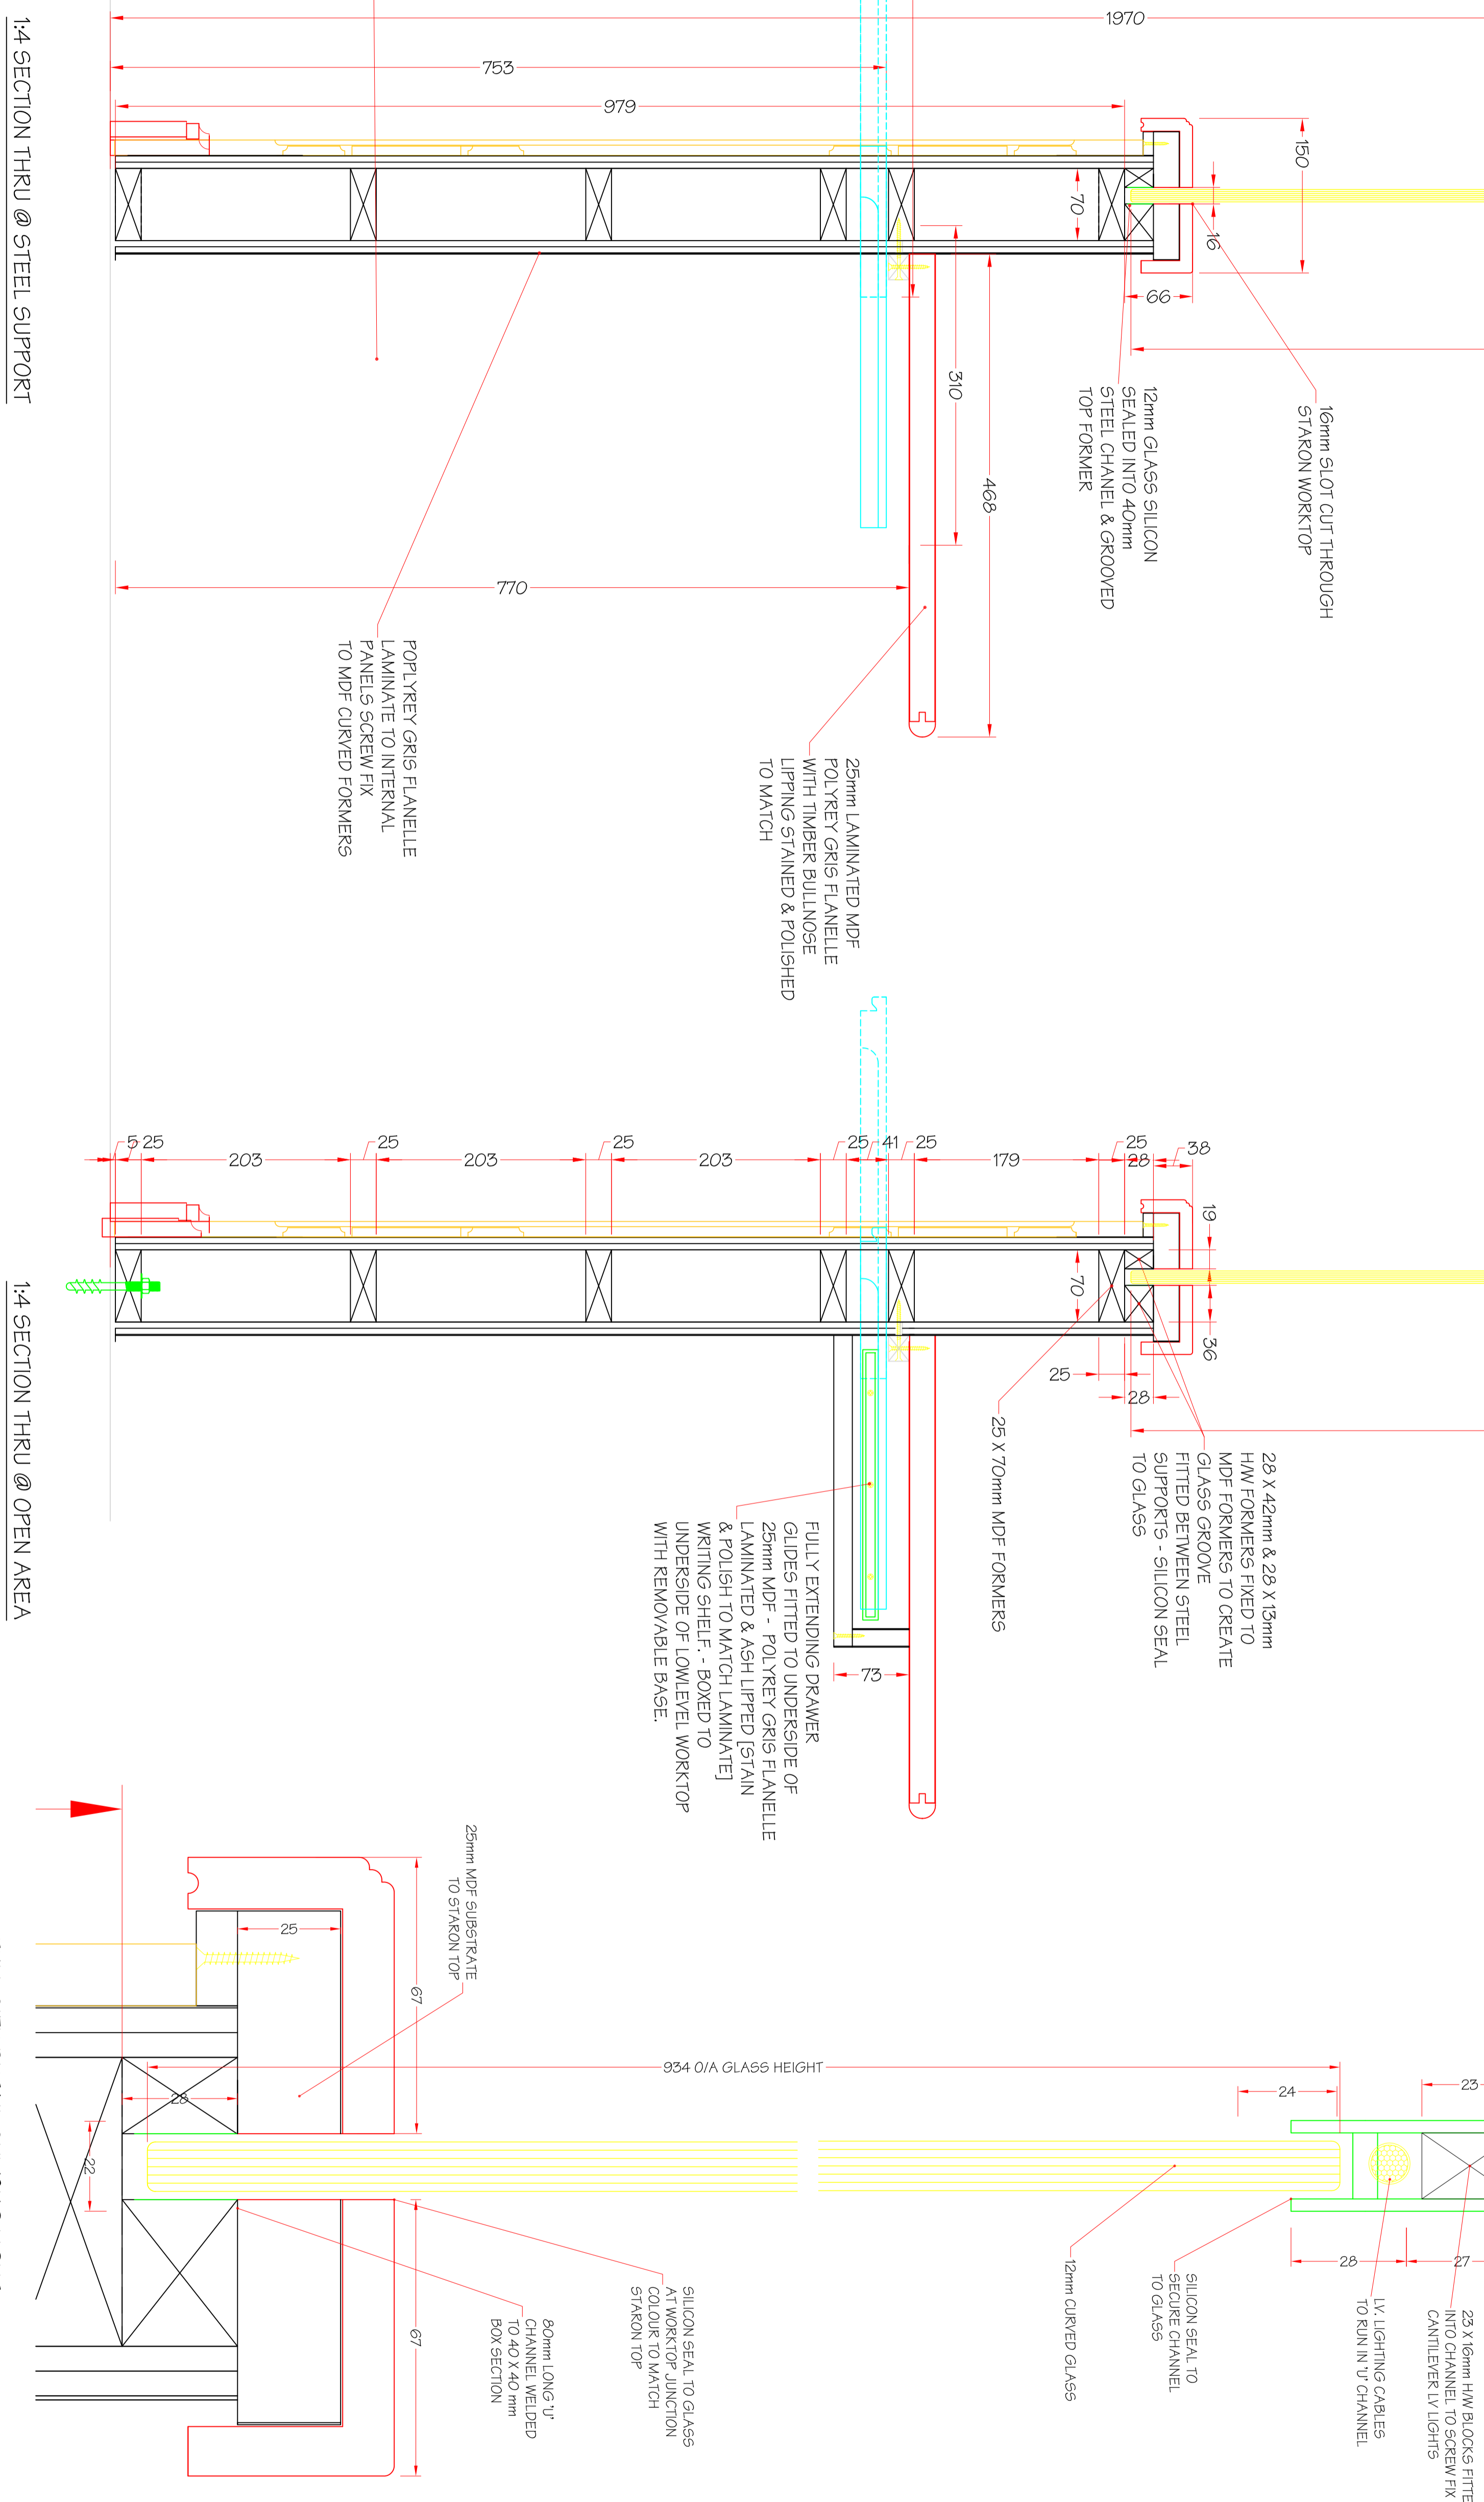

1:4 SECTION THRU @ STEEL SUPPORT

1:4 SECTION THRU @ OPEN AREA

FULL SIZE DETAIL SHOWING CHANNEL & GLASS FIXING

PROJECT		VID INTERIORS PRINCE EDWARD THEATRE	
JOINERY REF	SCALE	1:1 - 4 @ A1	
DATE	DRAWN:	CDB	
	CHECKED:		
TITLE ENTRANCE FOYER BOX OFFICE SECTIONS THRU & & GLAZING DETAIL			
DRAWING NUMBER	REVISION	A	
4520/069			