



1:10 PLAN SHOWING PROPOSED BAR SERVERY FRONT PANEL LAYOUT

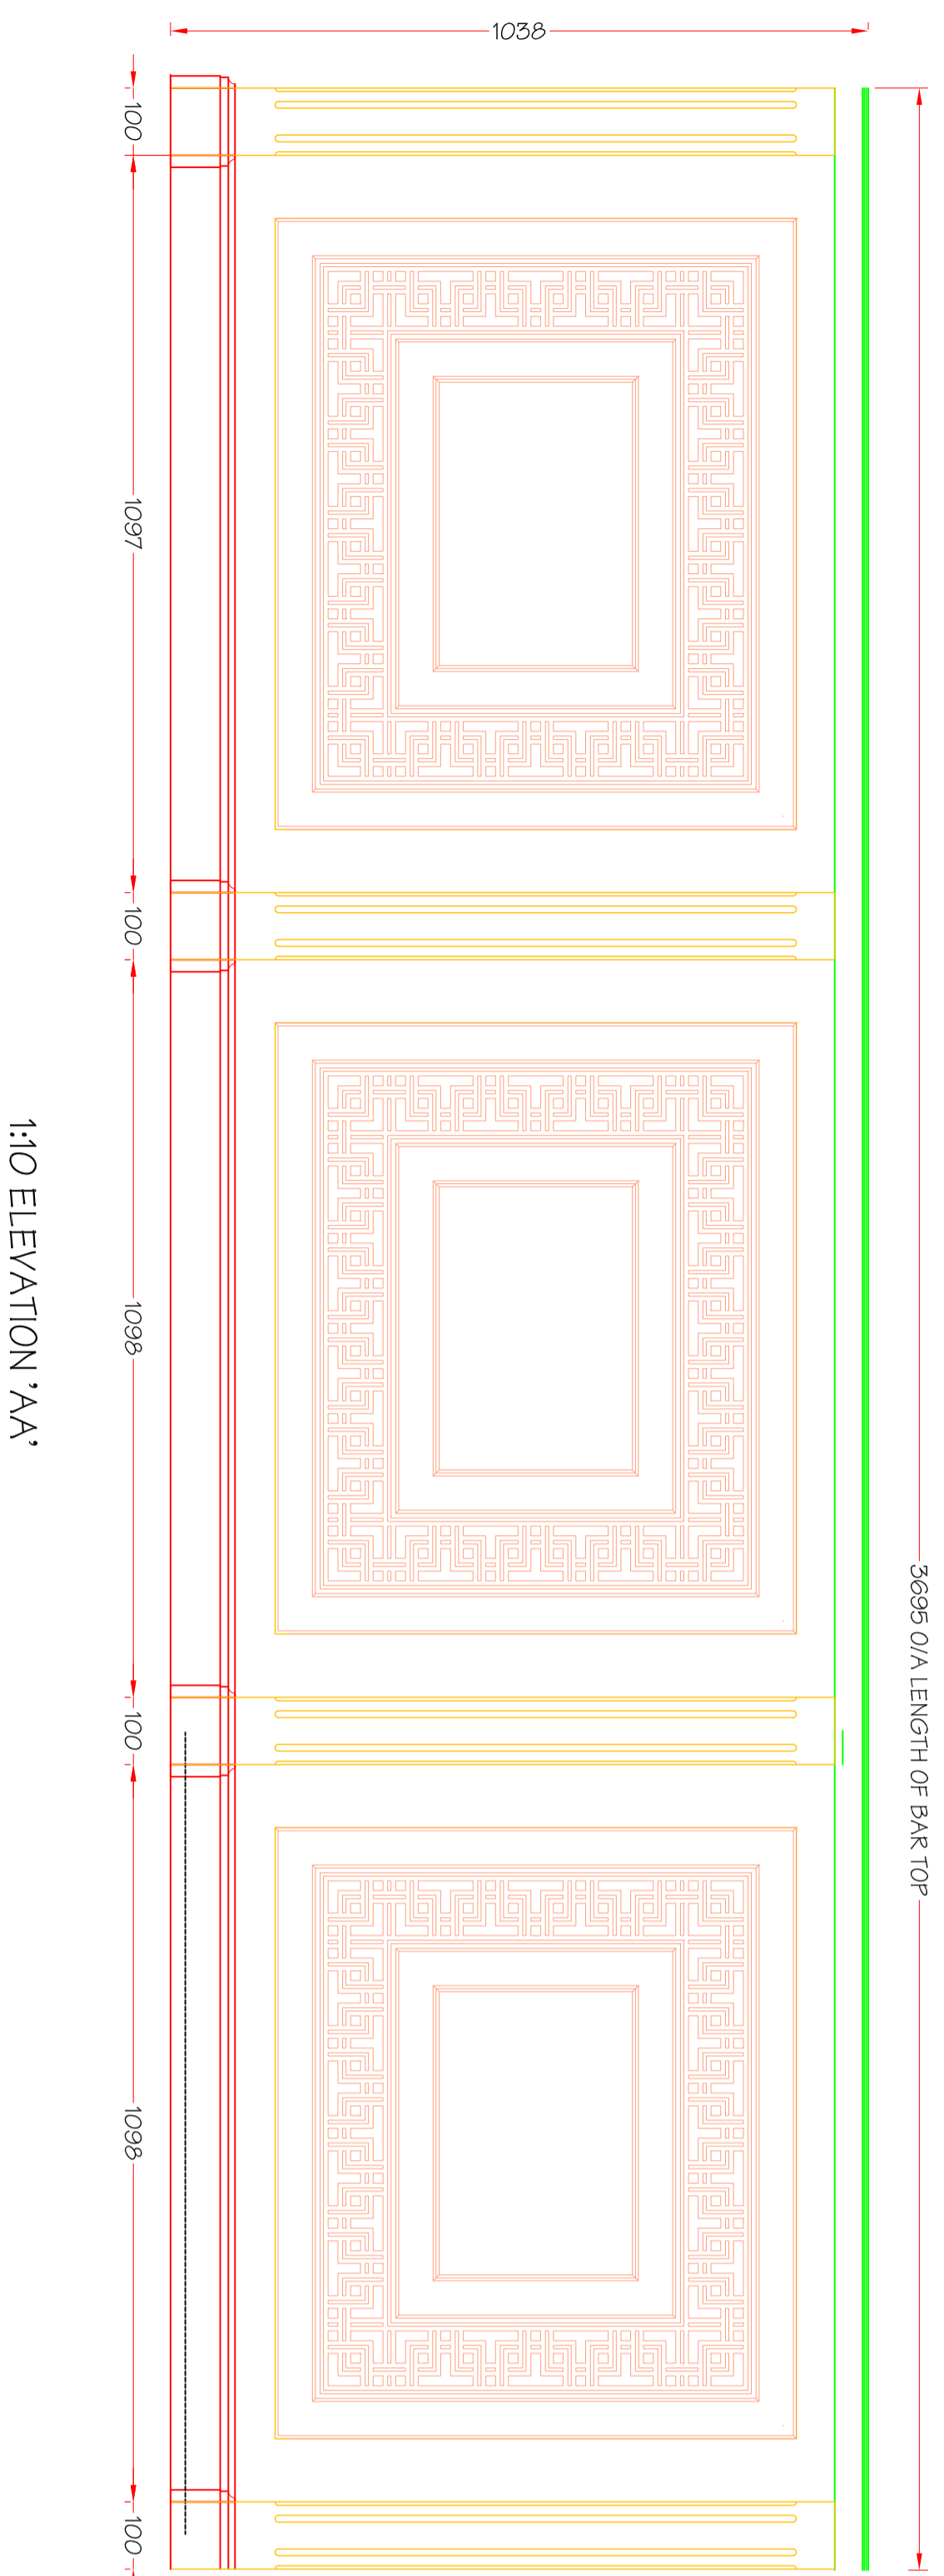

1:10 ELEVATION 'AA'

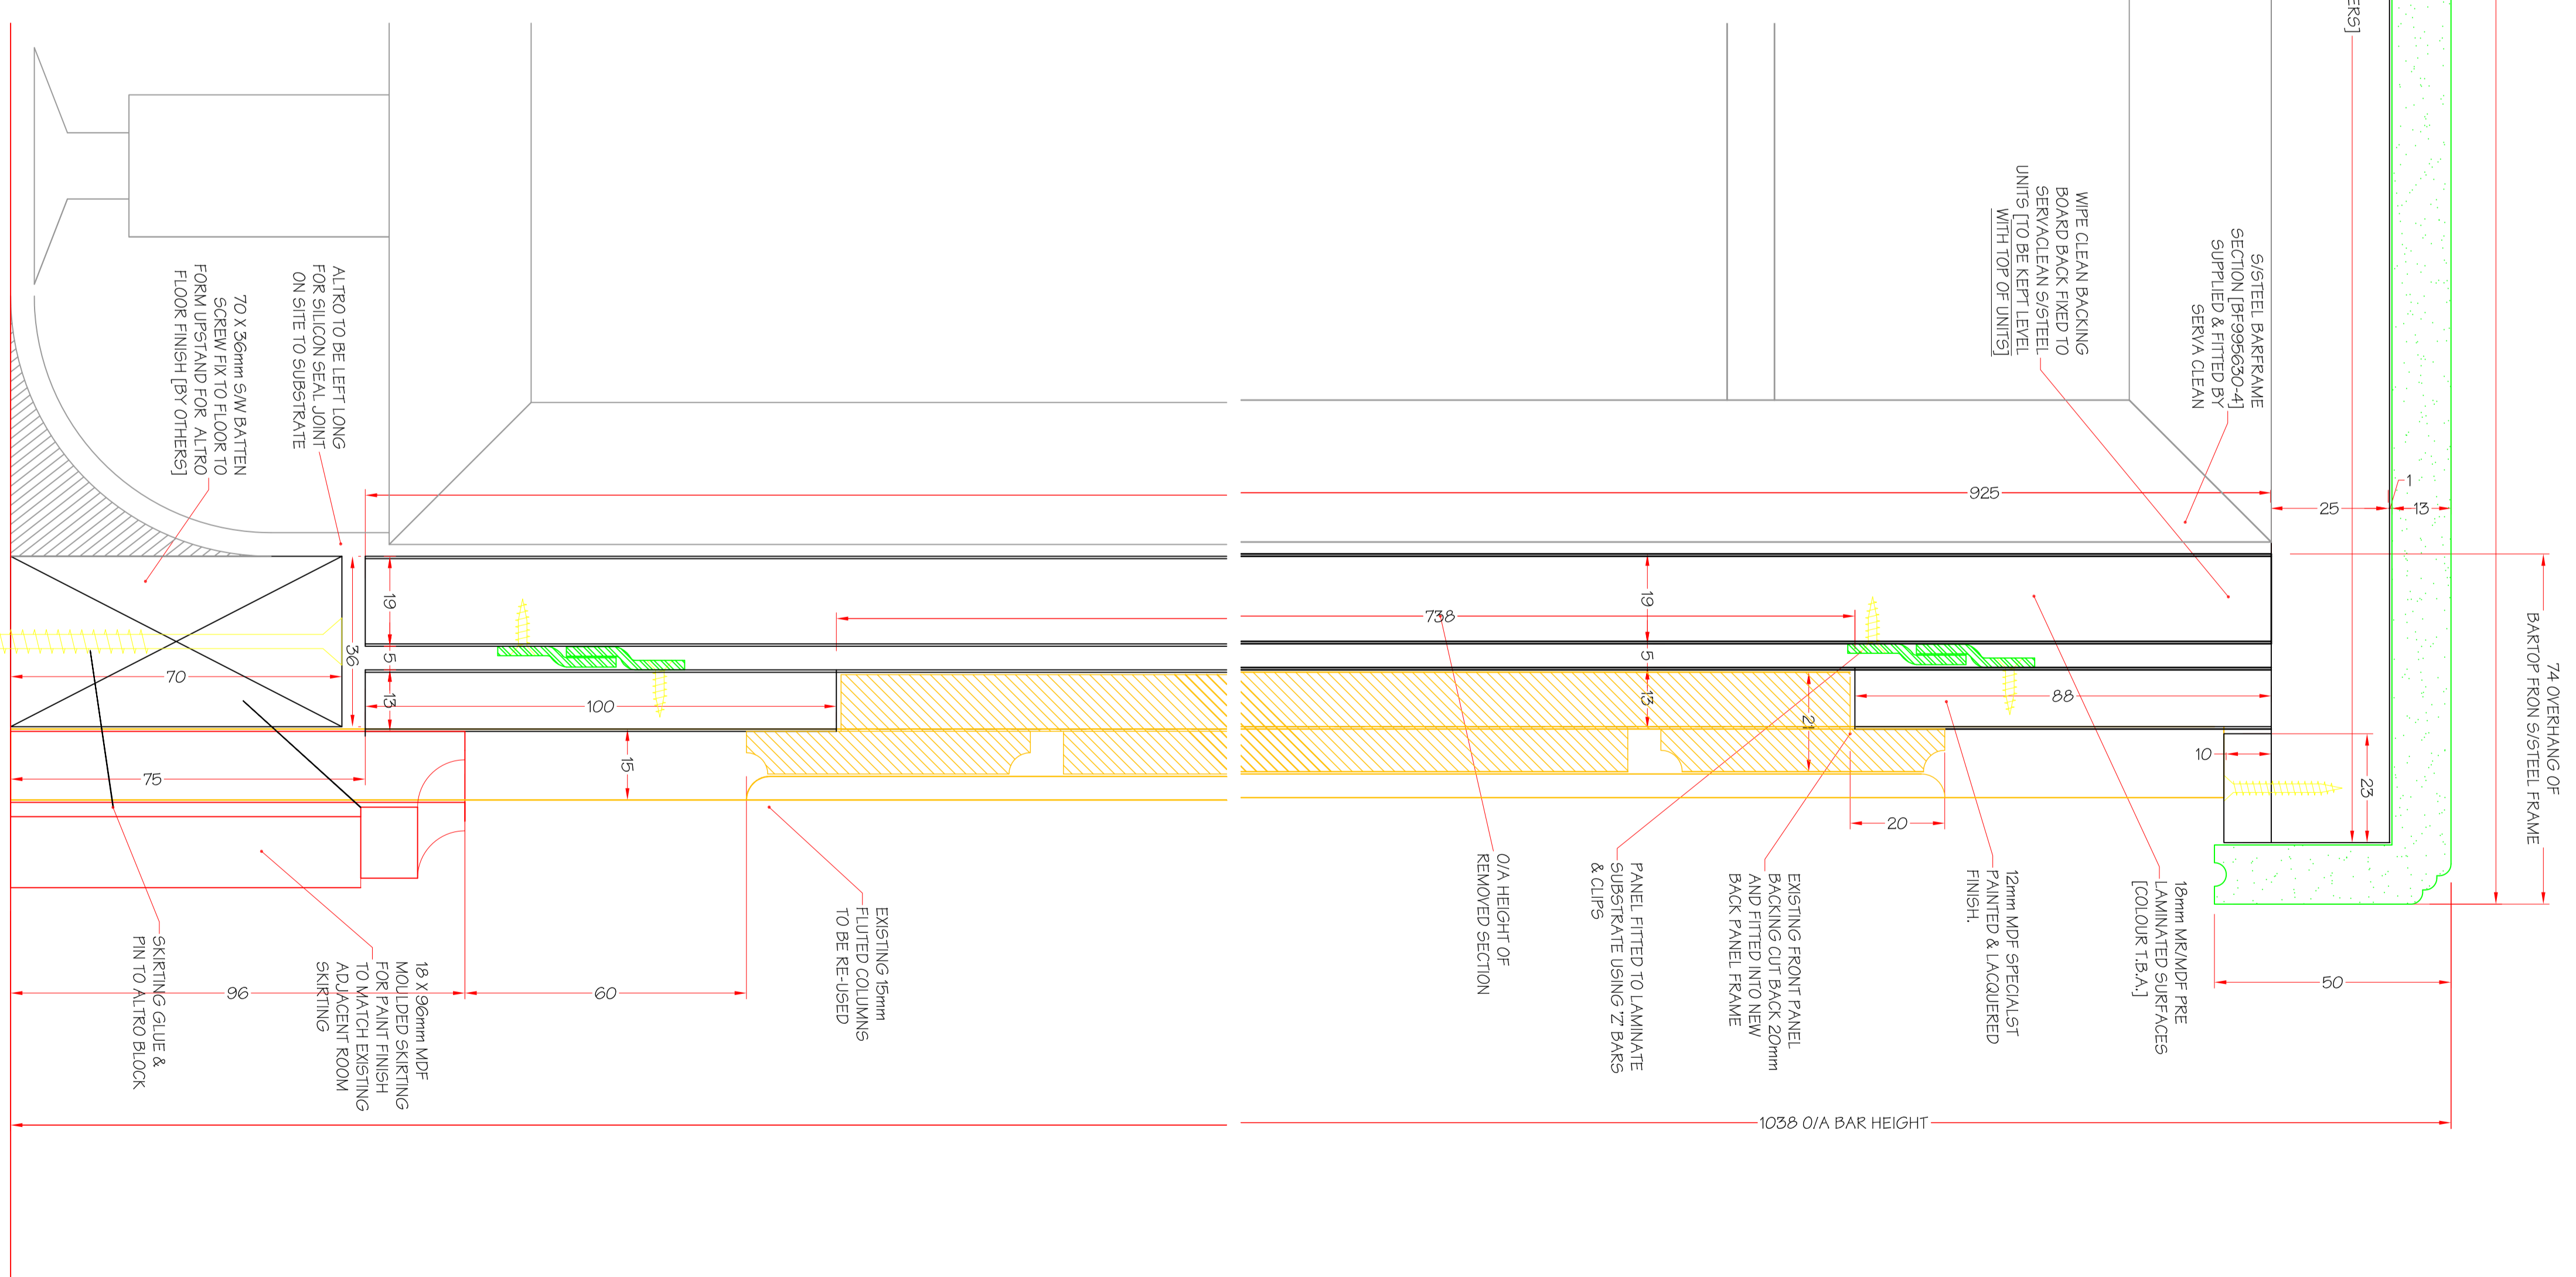

FULL SIZE: TYPICAL SECTION THRU SERVERY

NOTES

A	REMOVED TO ARCHITECT'S 'B' STATUS COMMENTS	03/10/2004
B	ALTERED TO 'X' STATUS COMMENTS	26/10/2004

PROJECT		VIDD INTERIORS PRINCE EDWARD THEATRE	
JOINERY REF	SCALE	1:1-10 @ A1	
DATE	DRAWN:	CDB	
	CHECKED:		
TITLE			
STALLS FOYER BAR BAR SERVERY PLAN, ELEVATIONS & DETAILS			

DRAWING NUMBER	REVISION
4520/016	B