


1:8 ELEVATION, PLAN & SECTION OF SINGLE DOORS
GD2, & GD3

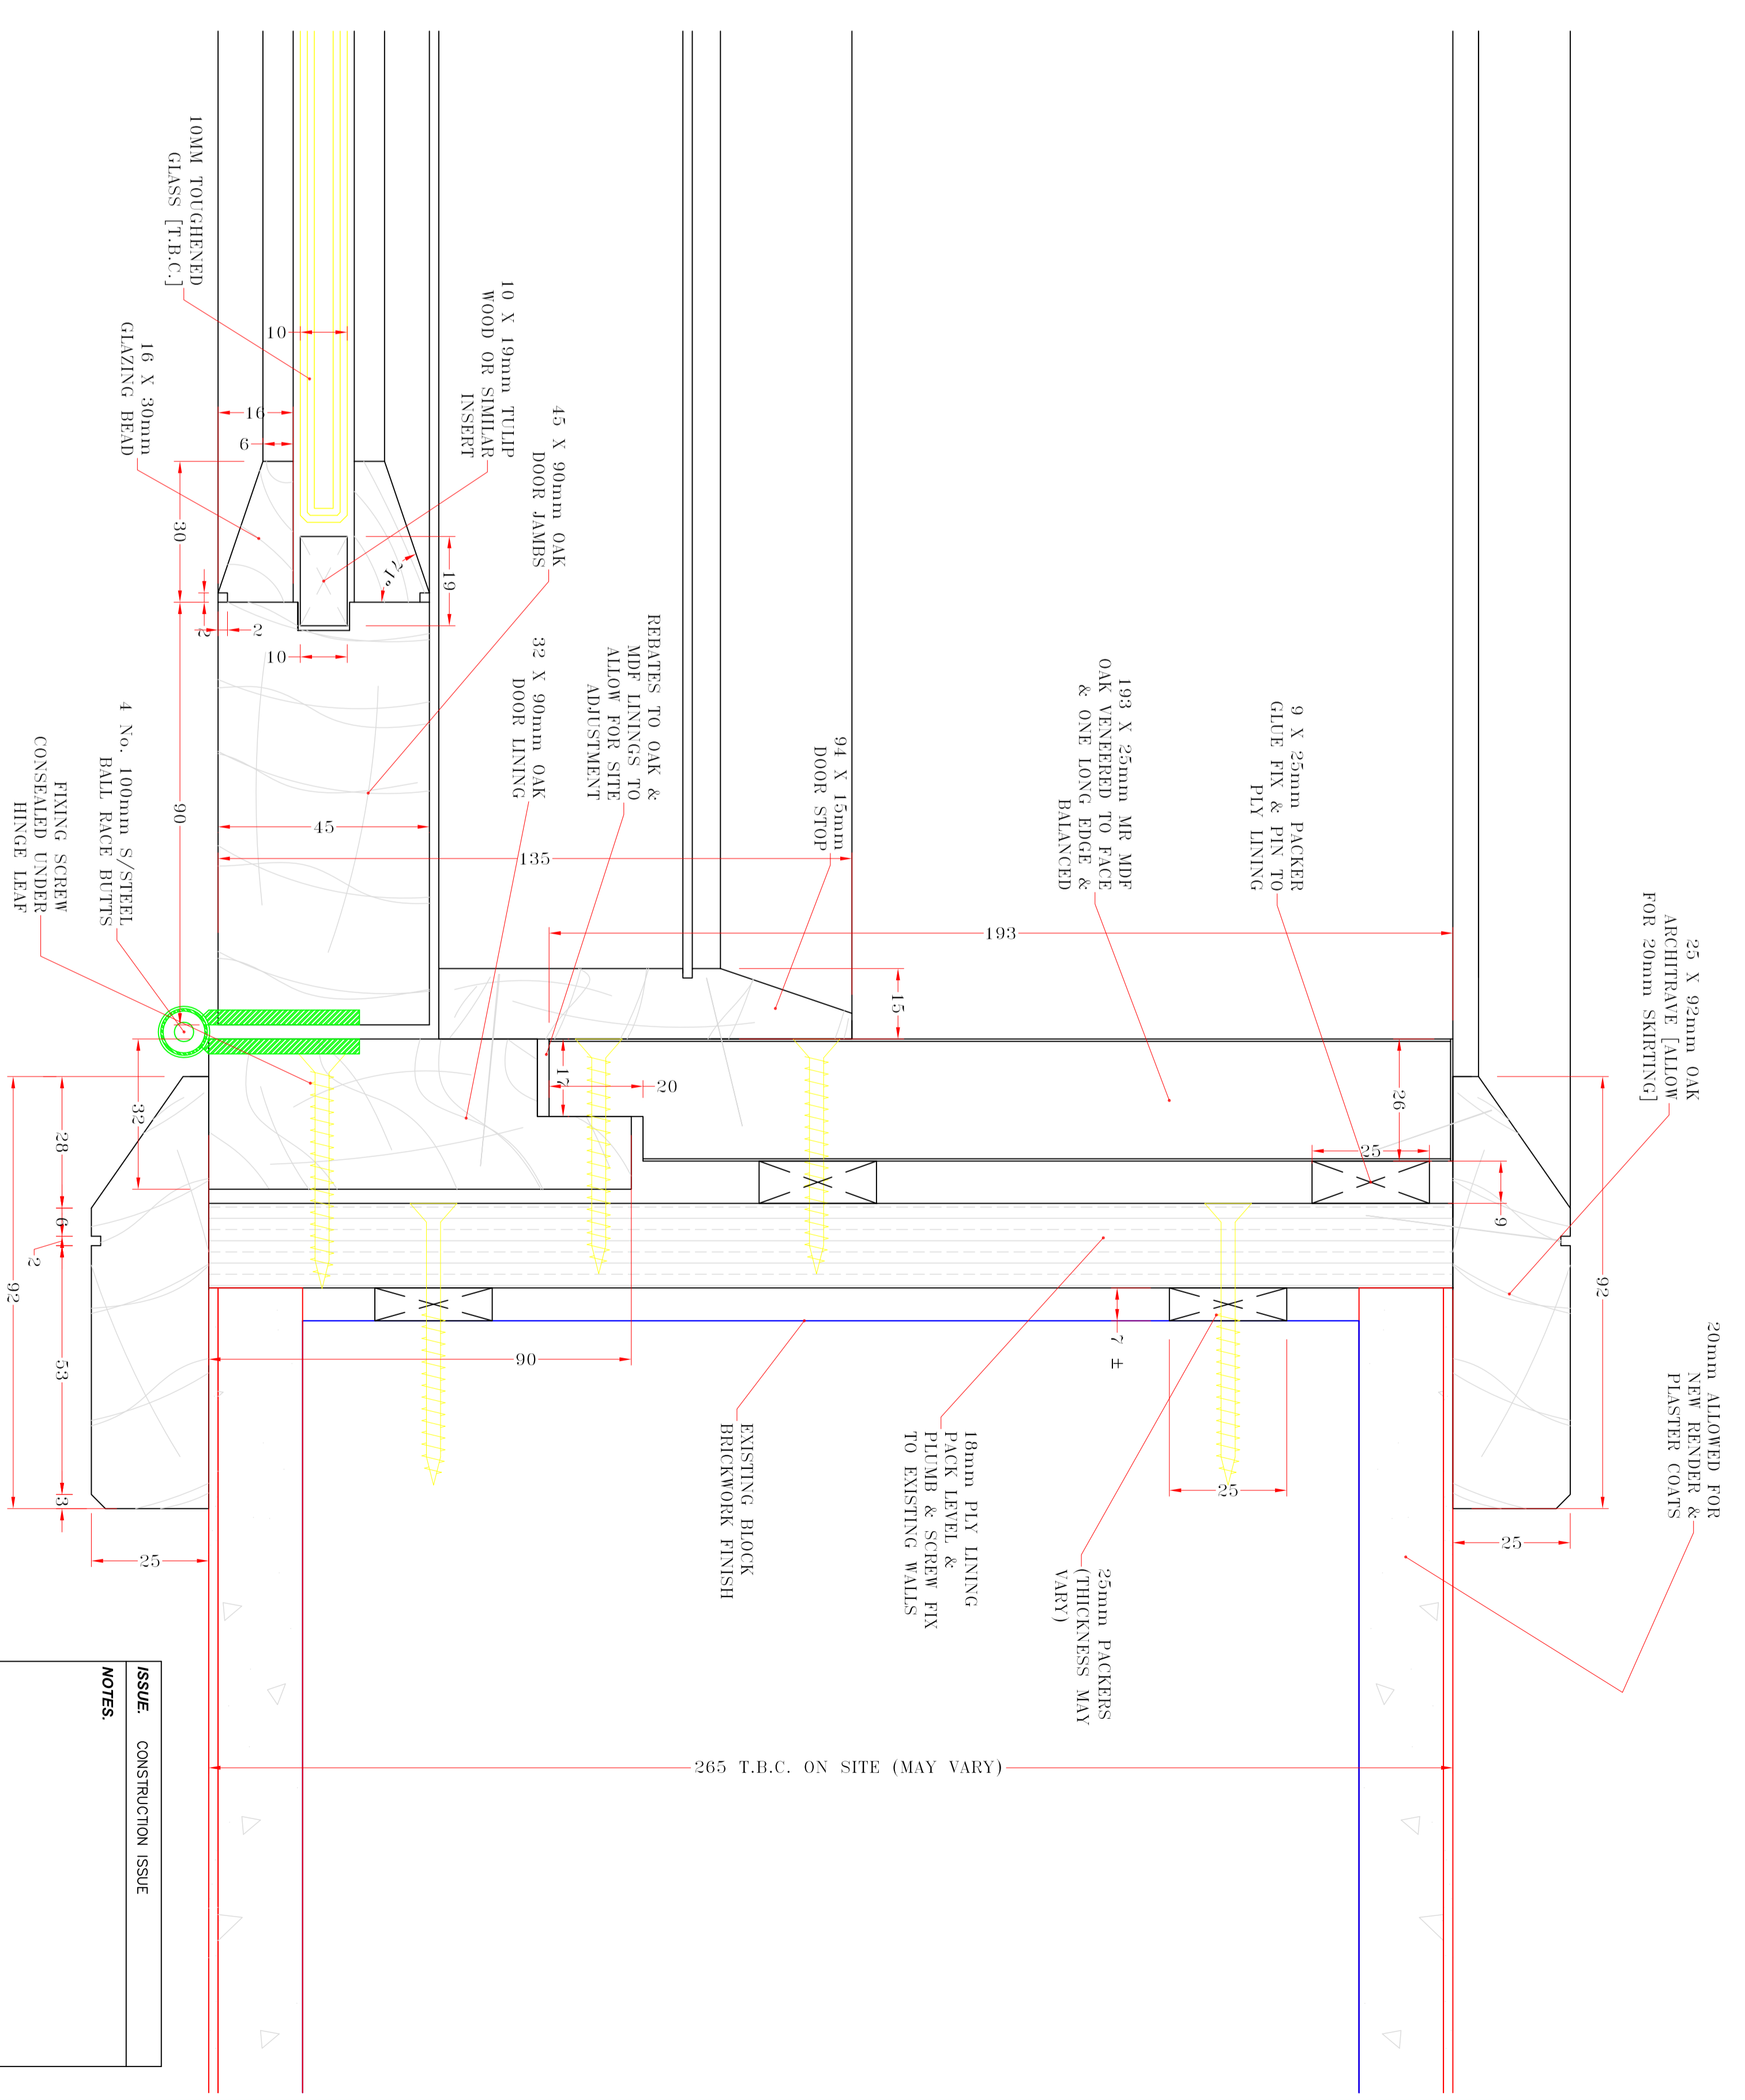

FULL SIZE DETAIL OF TYPICAL
HEAD & JAMB SECTION

ISSUE	CONSTRUCTION	ISSUE
NOTES		
E		
D		
C		
B		
A		DOOR HEIGHT REDUCED TO 2400
REV	DATE	DESCRIPTION

ISSUE	CONSTRUCTION	ISSUE
NOTES		
E		
D		
C		
B		
A		DOOR HEIGHT REDUCED TO 2400
REV	DATE	DESCRIPTION

FINISH	SCALE
DESCRIPTION	CUSTOMER
DATE	DATE
DRWG No.	REV
Checked by site Management	Signed
Date	Date