

Notes  
from drawing.


Date	Revisions

Client  
**ELMER CONSTRUCTION**  
(LONDON)  
Site Address  
**44-45 CARNABY STREET**  
LONDON  
W1F 9PP


Drawing Title  
**GROUND TO FIRST FLOOR STAIRCASE**

Scale  
1:1-10  
Date  
08/08/04  
Drawn By  
CDB  
Cadd/Files  
S/Drawing Office/Cad Files/


Dwg. No.  
14465/01

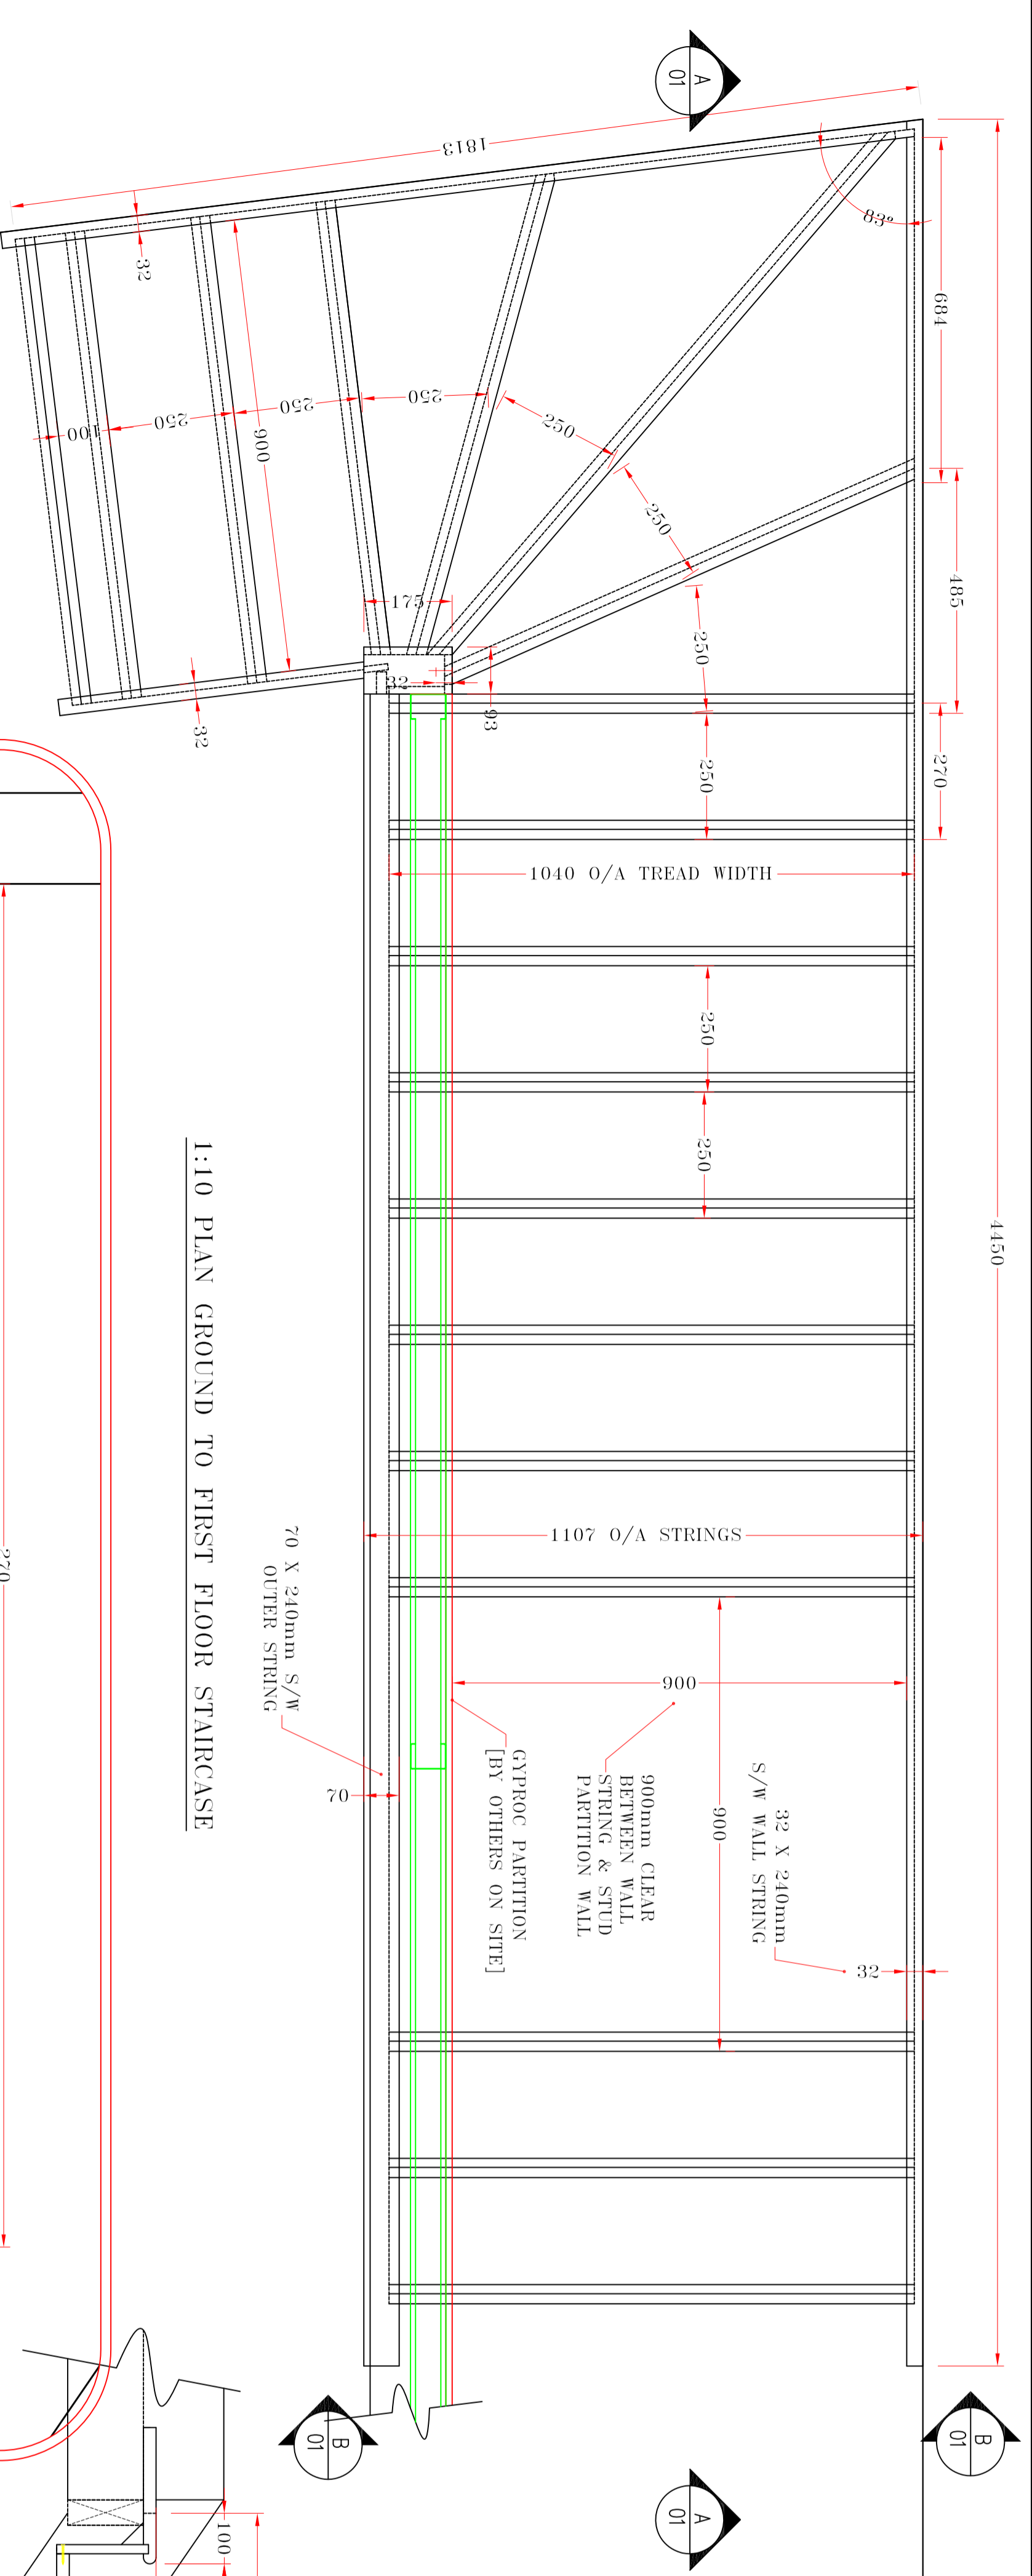

1:10 PLAN GROUND TO FIRST FLOOR STAIRCASE

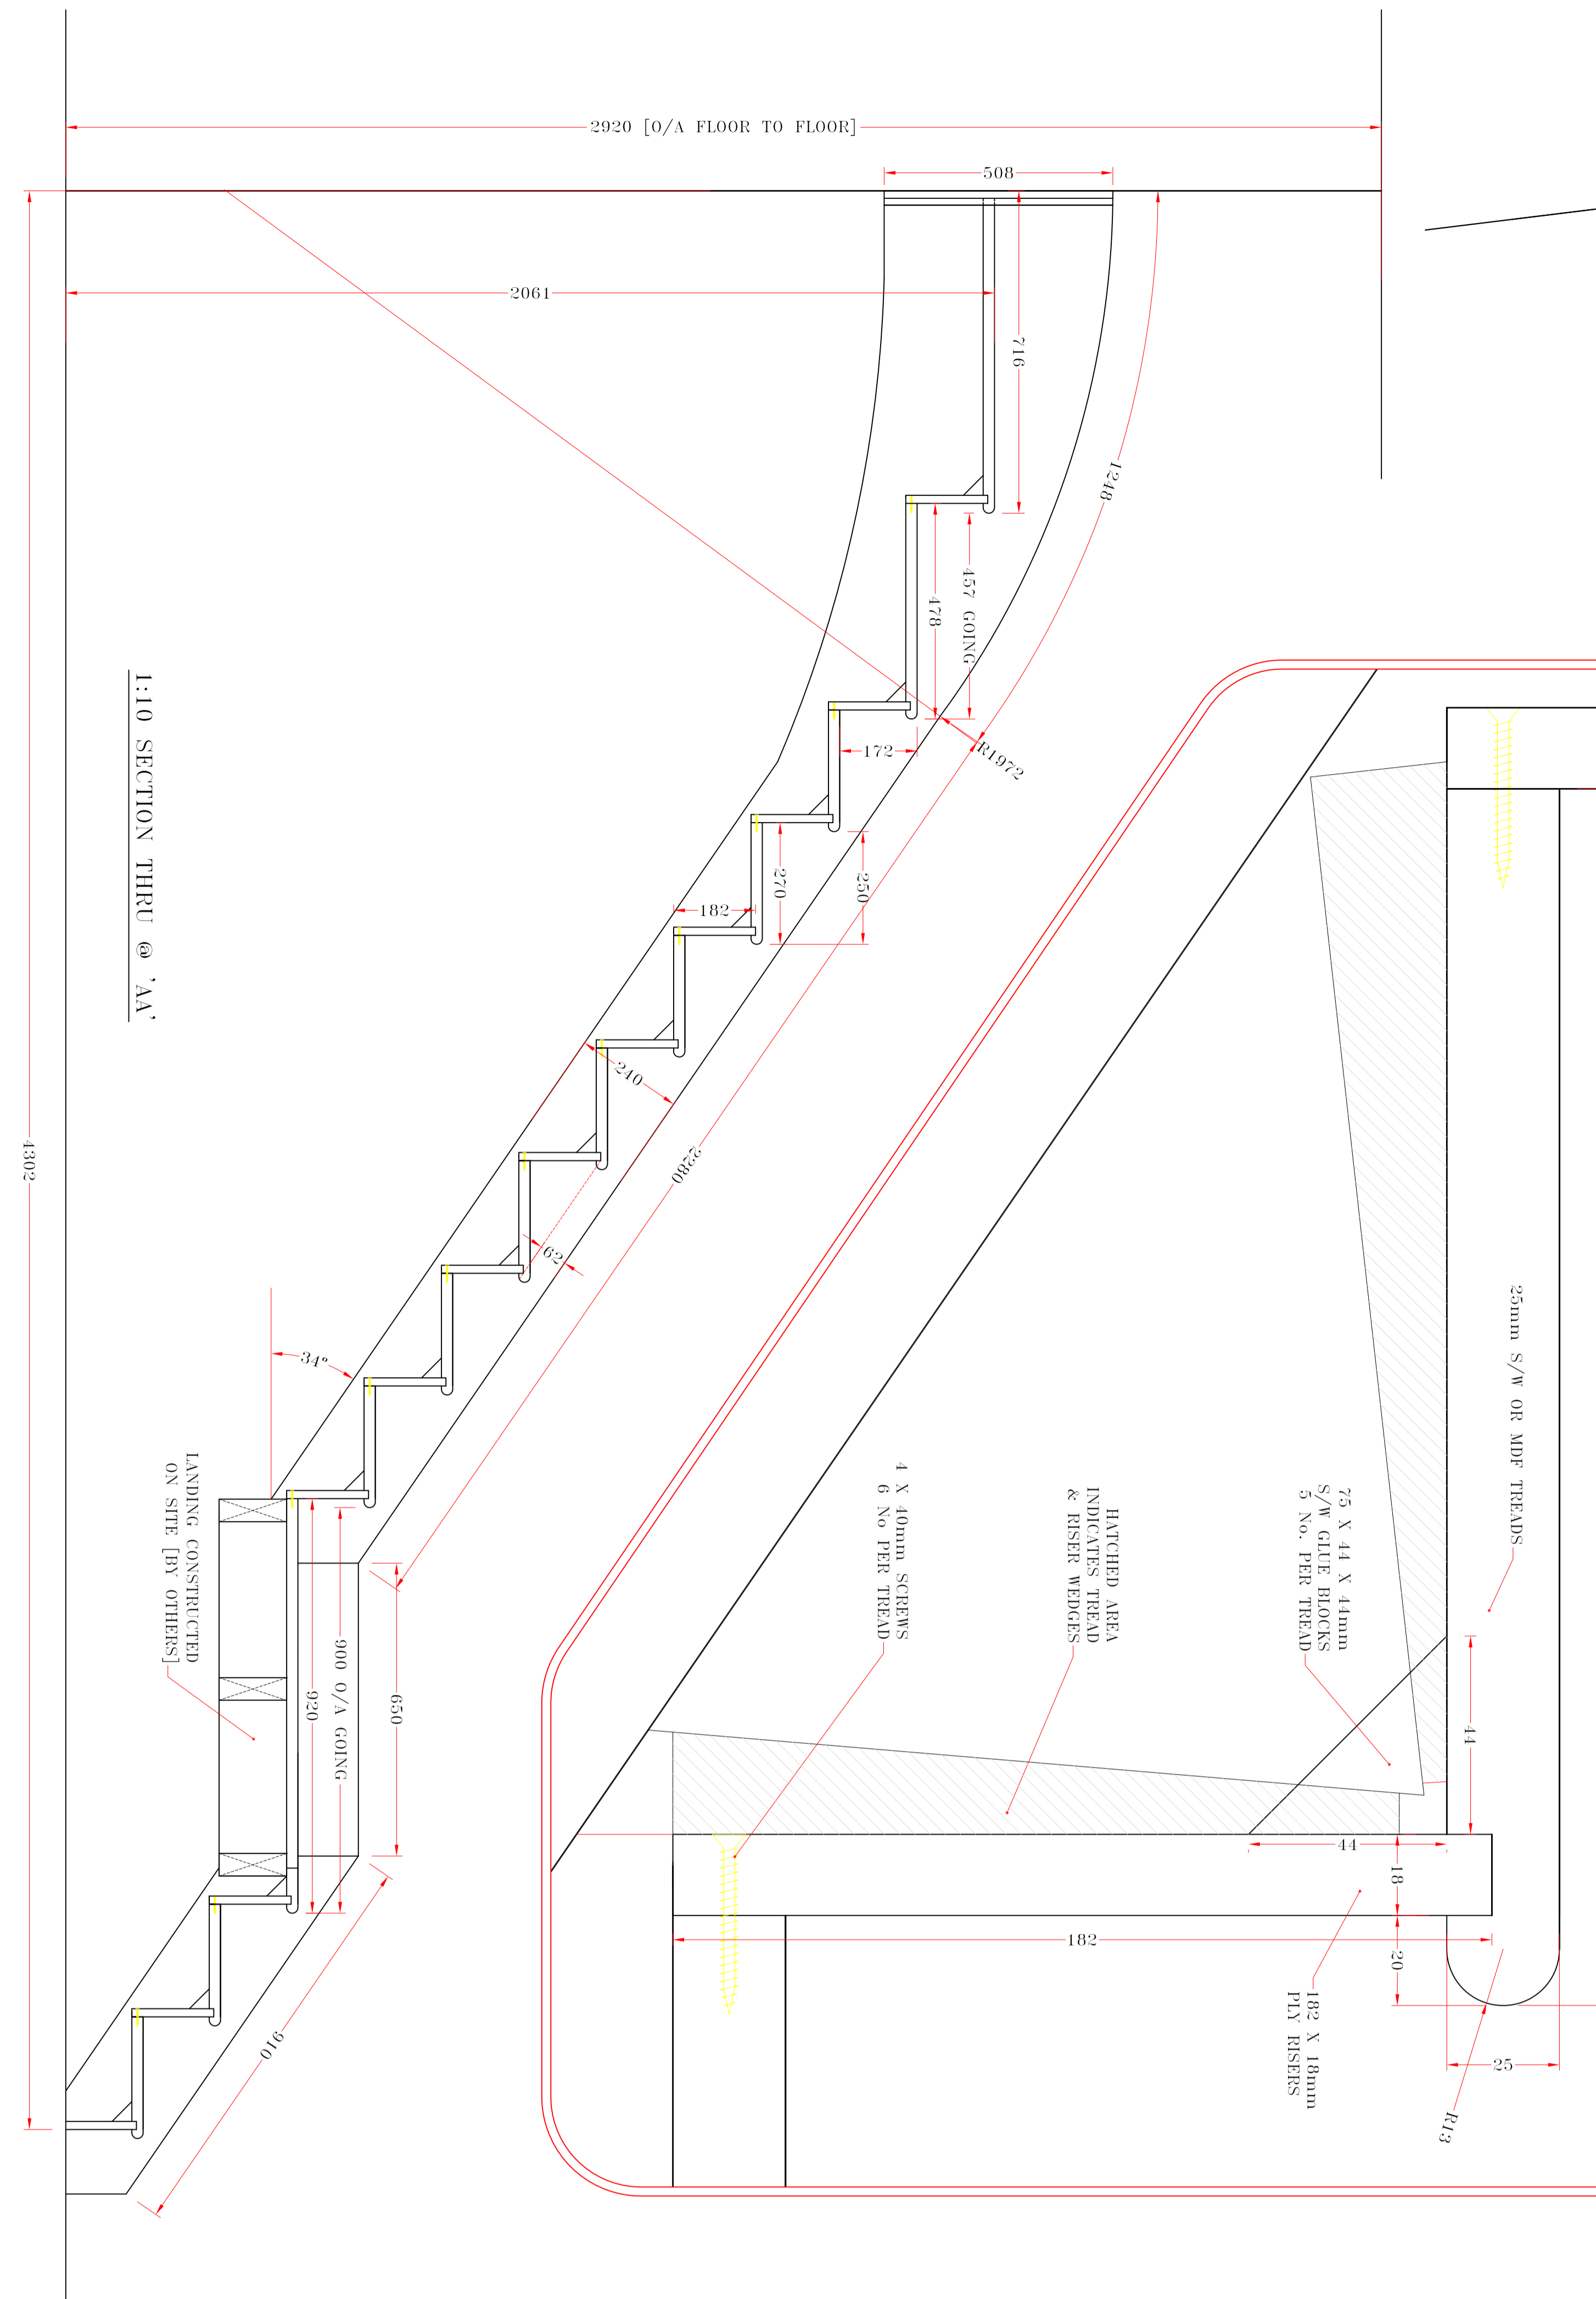

1:10 SECTION THRU @ 'AA'

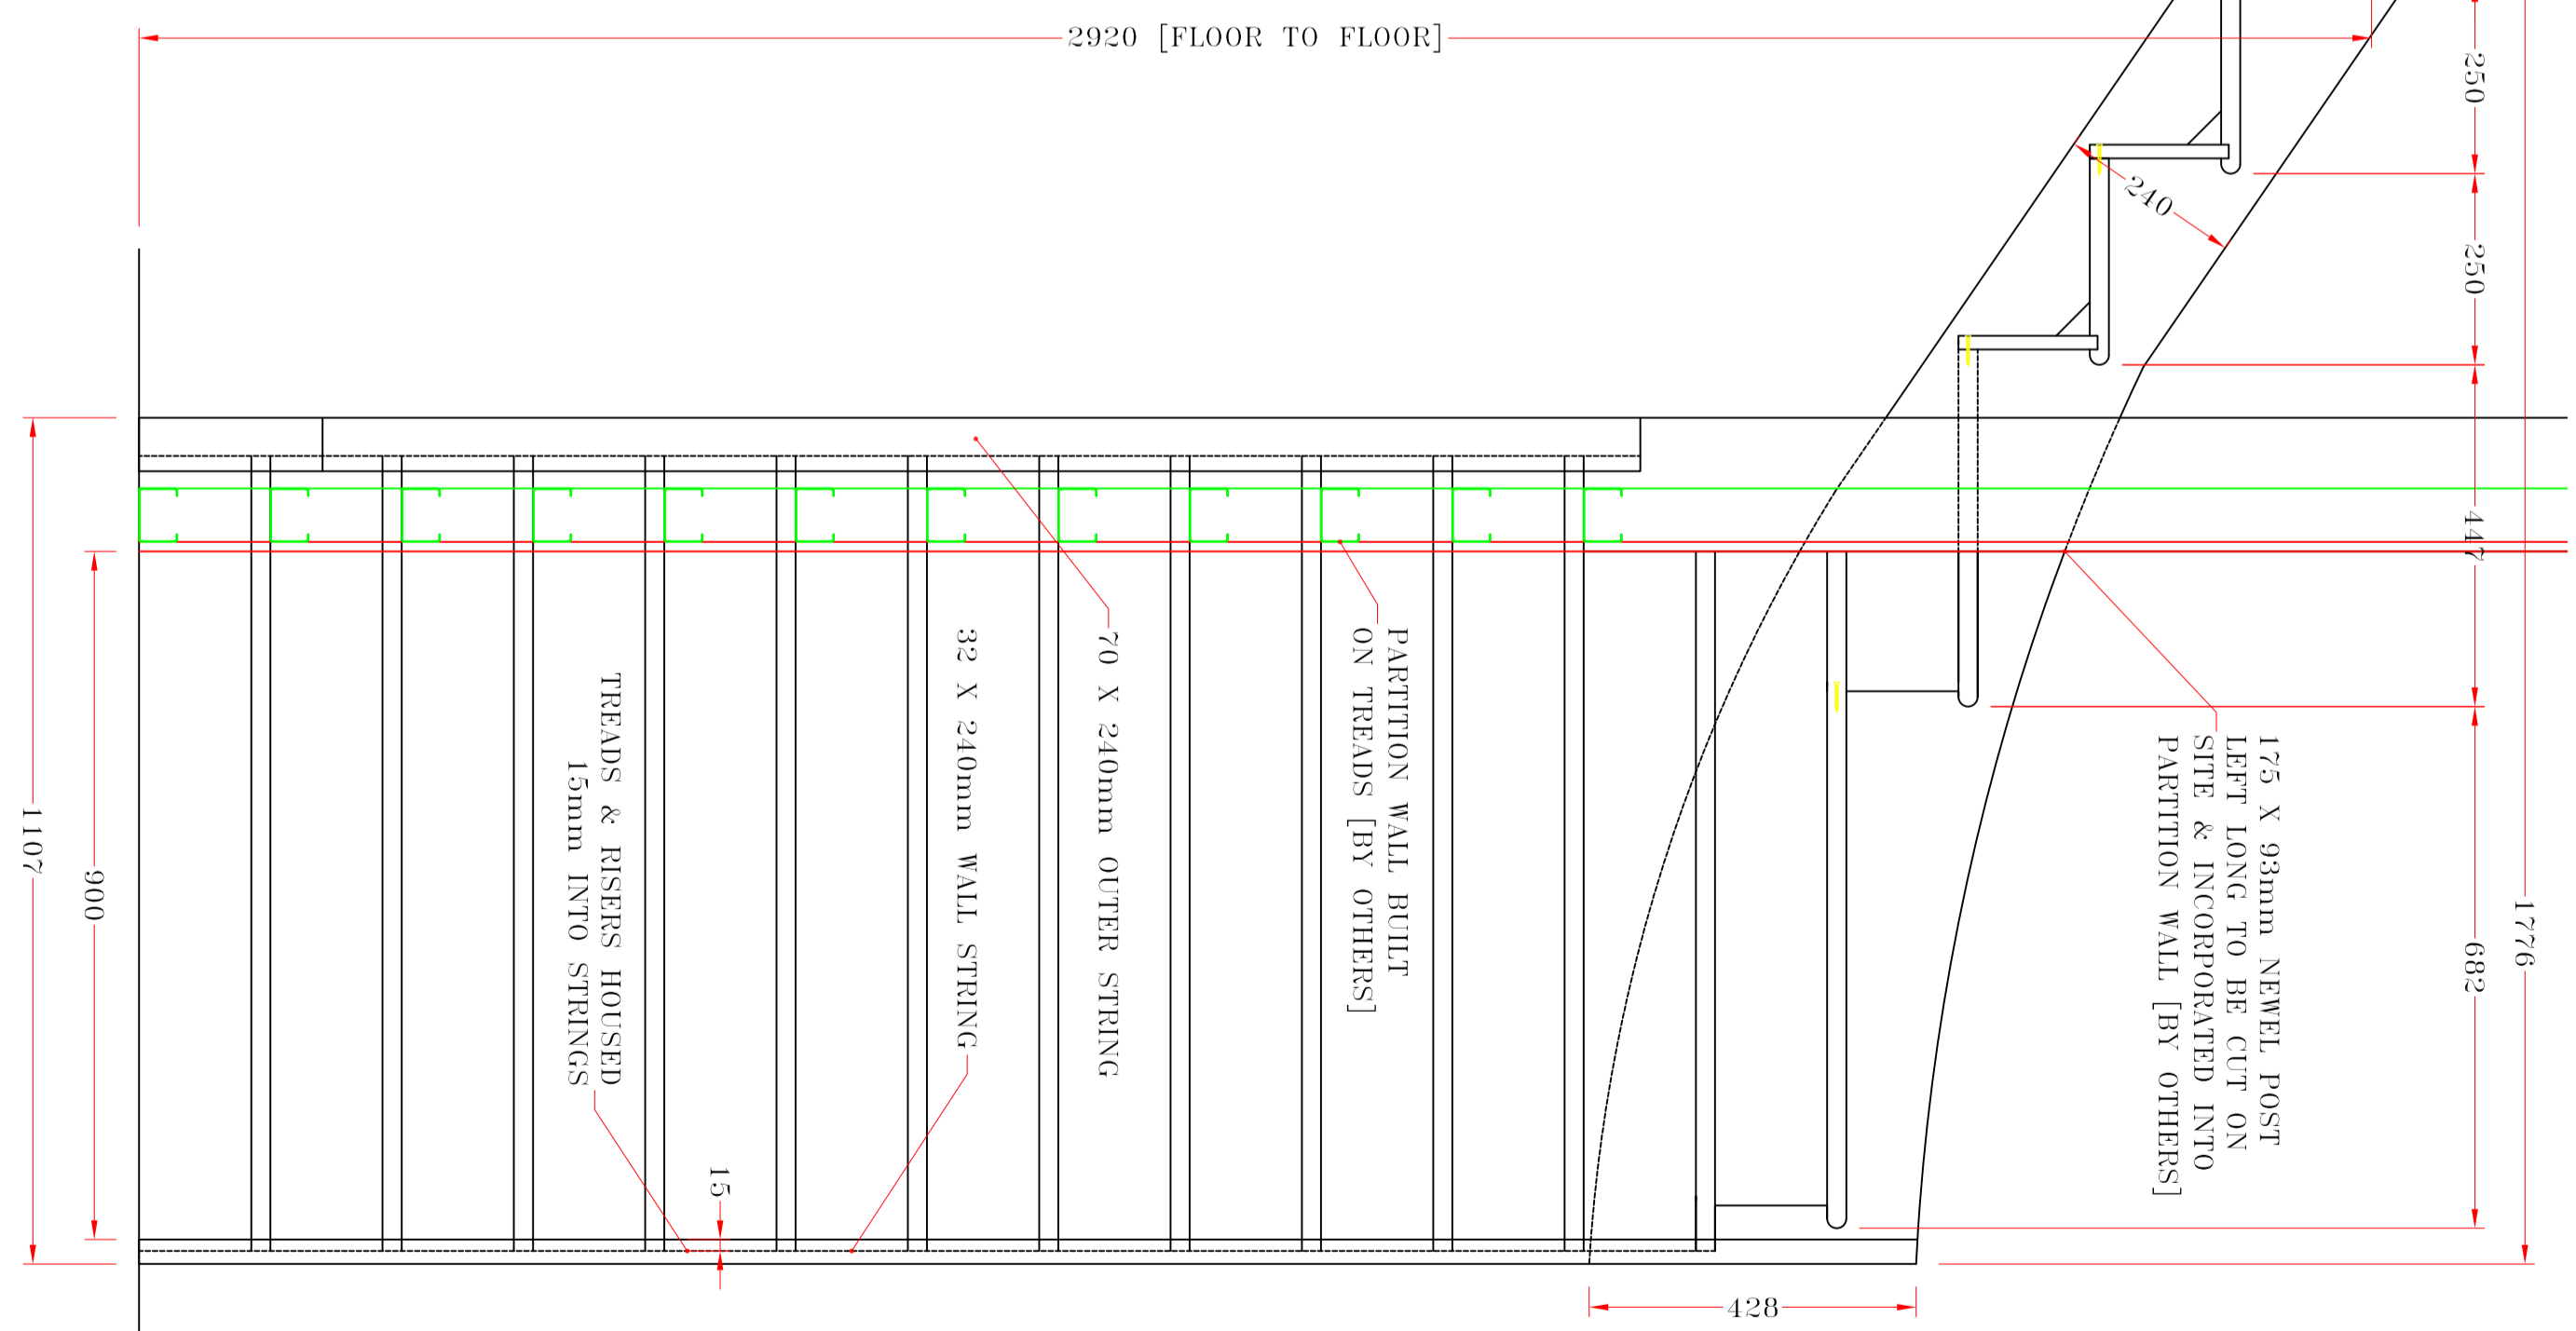

1:10 ELEVATION & SECTION THRU @ 'BB'