




DETAIL 'A' - 1:2 BALASTRADE DETAILS

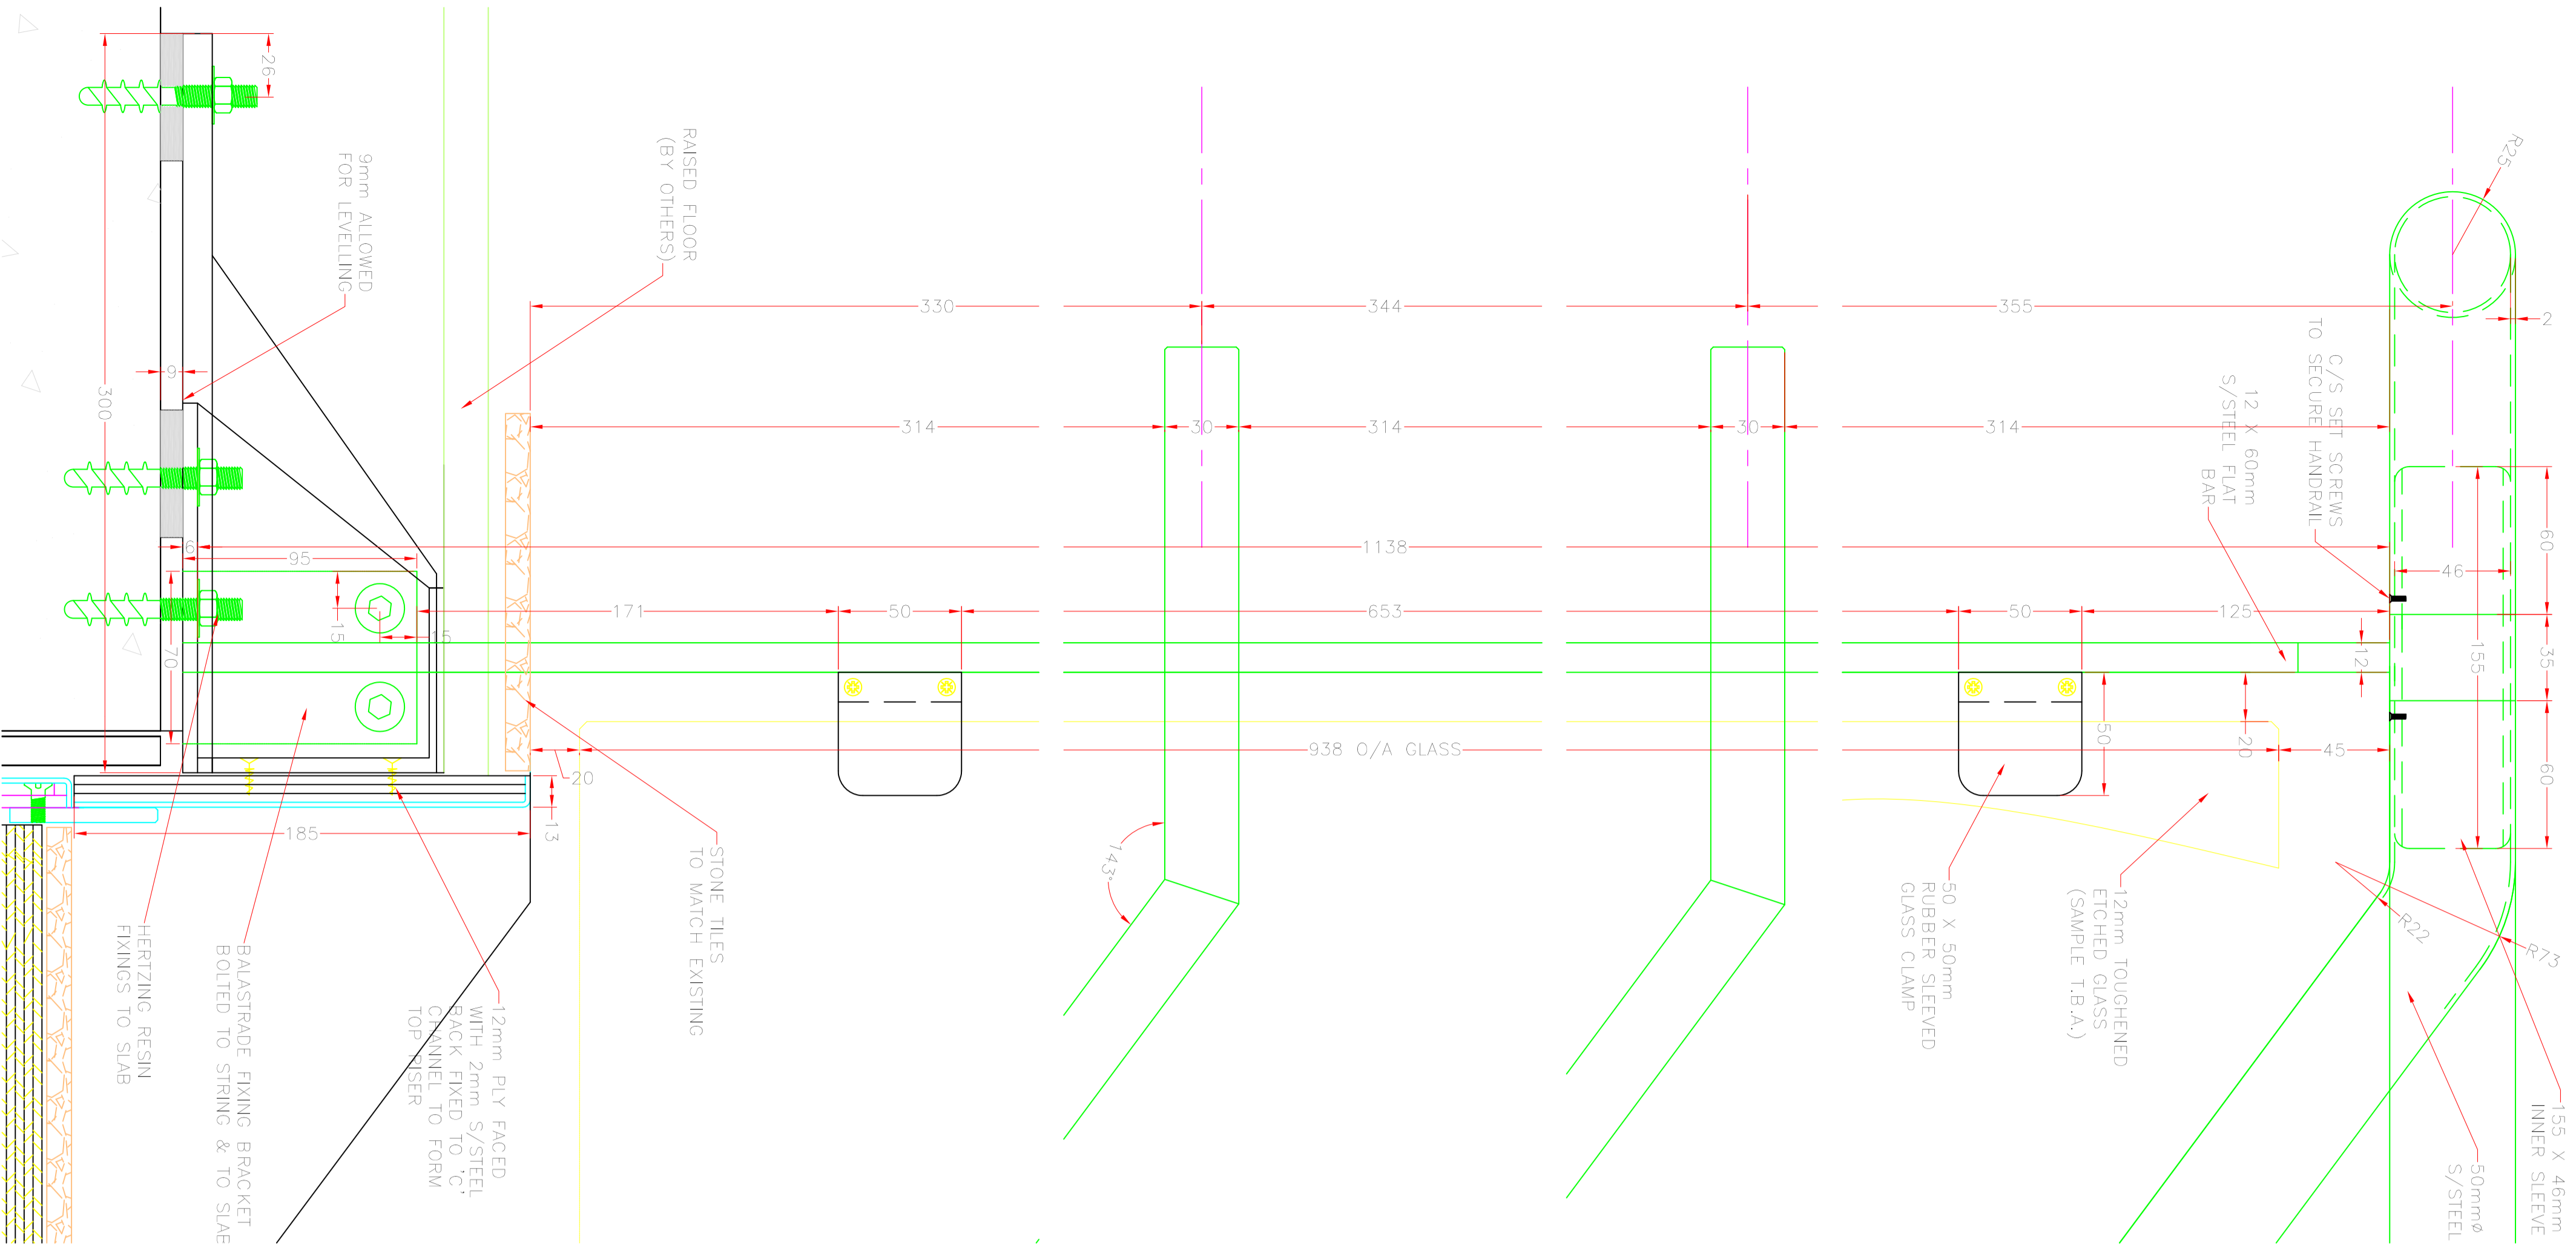


DETAIL 'B'

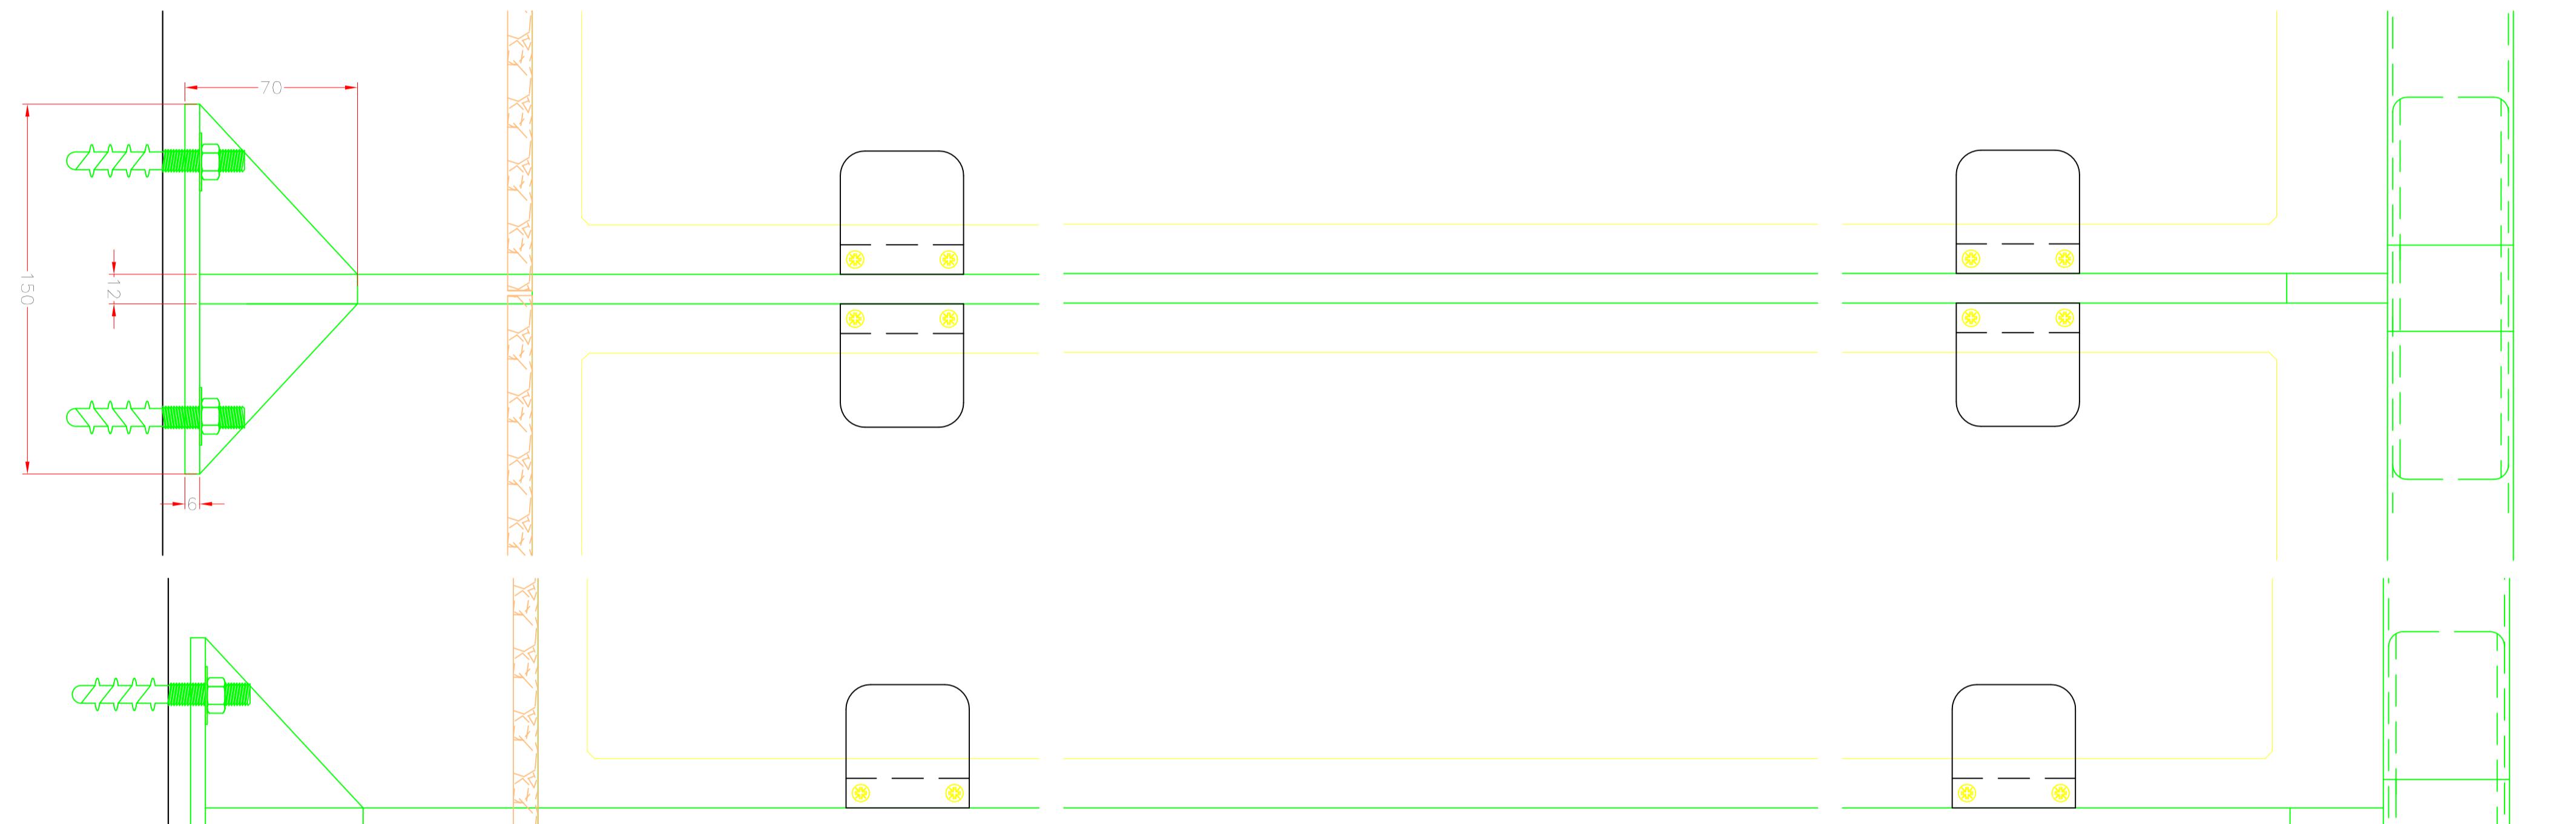


DETAIL 'C'

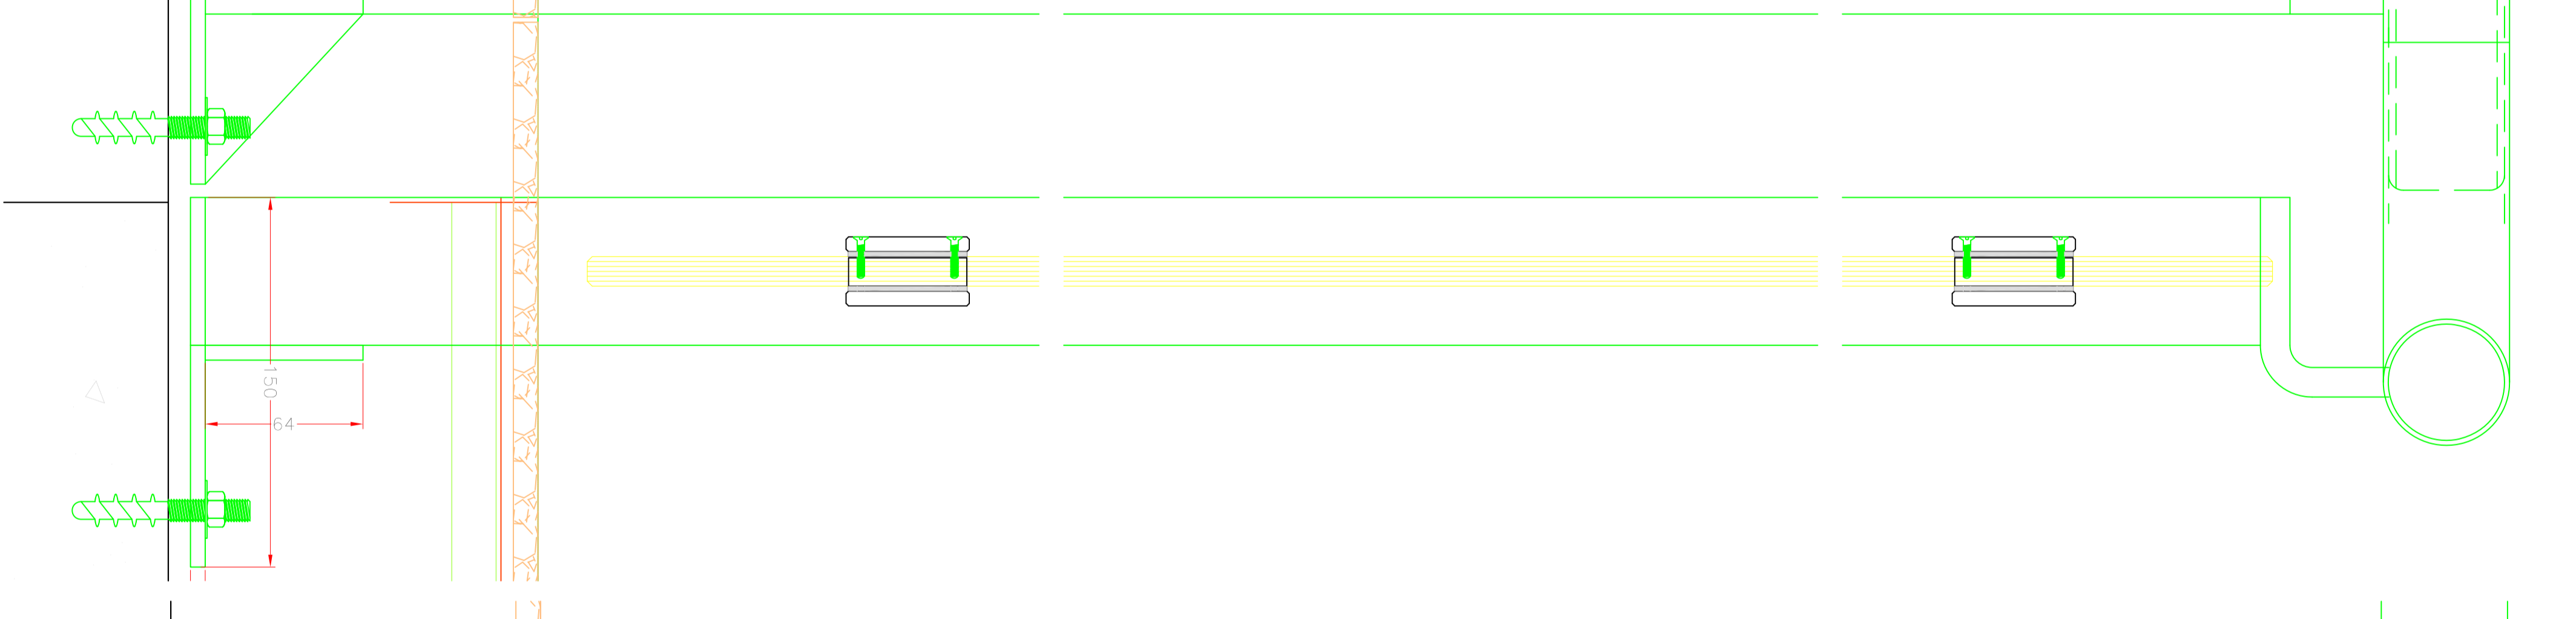

DETAIL 'D'

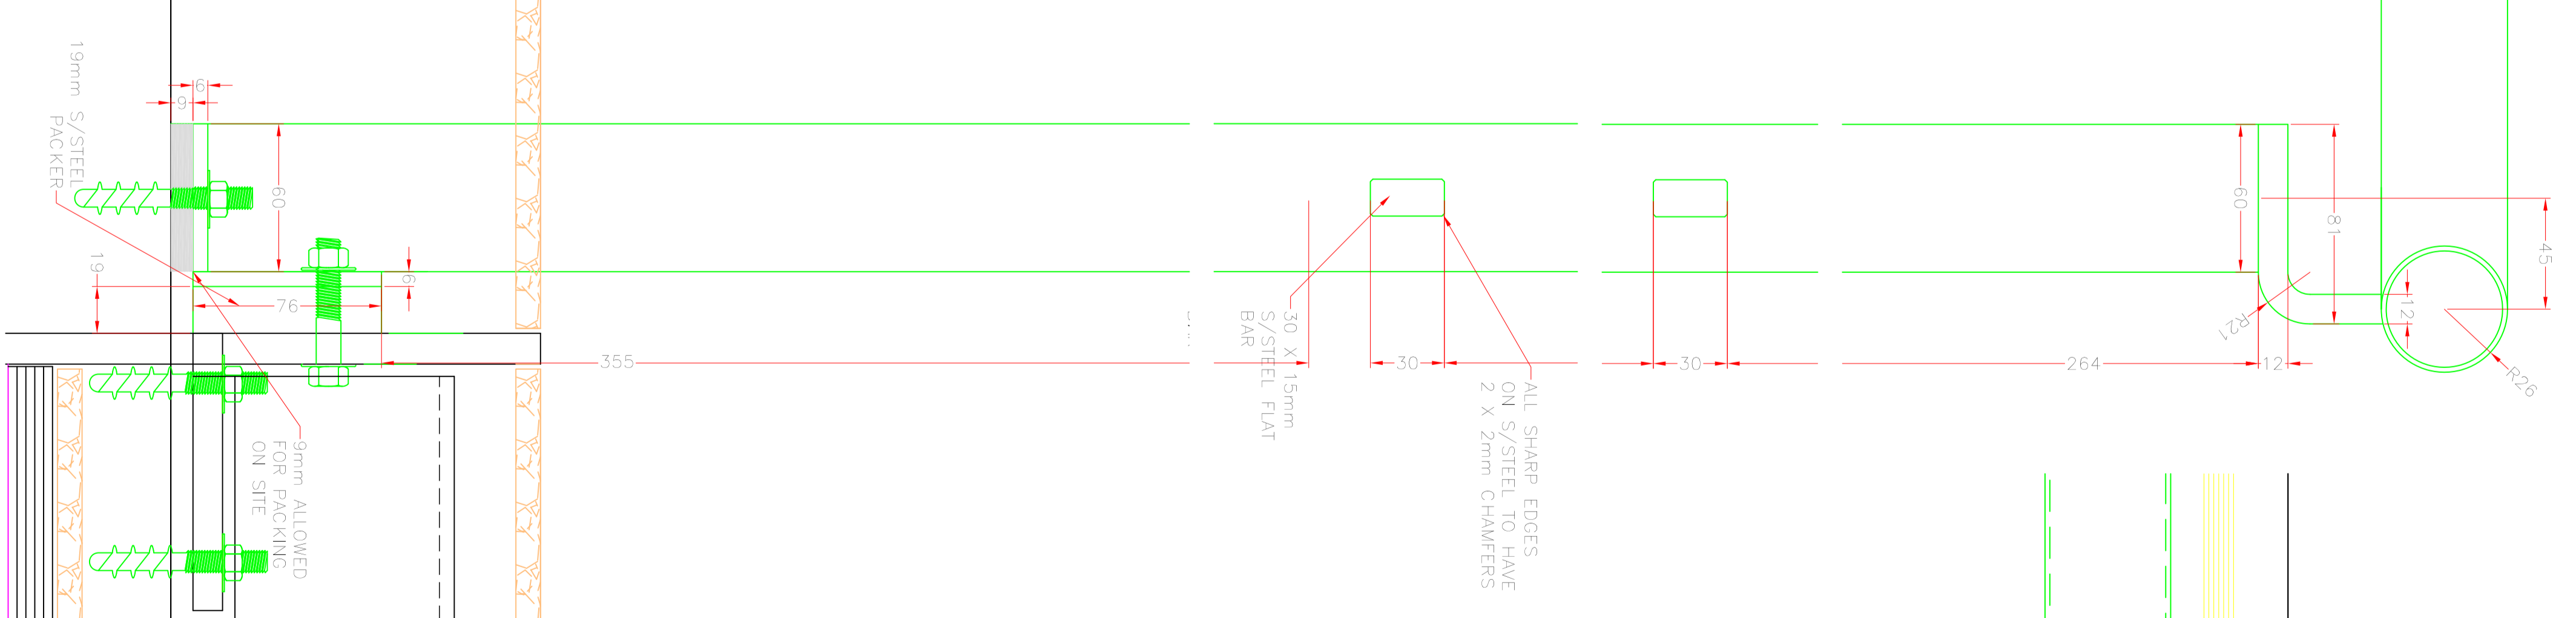

DETAIL 'E' 1:2 PLAN SHOWING FLOOR FIXING PLATE & GLASS CLAMP

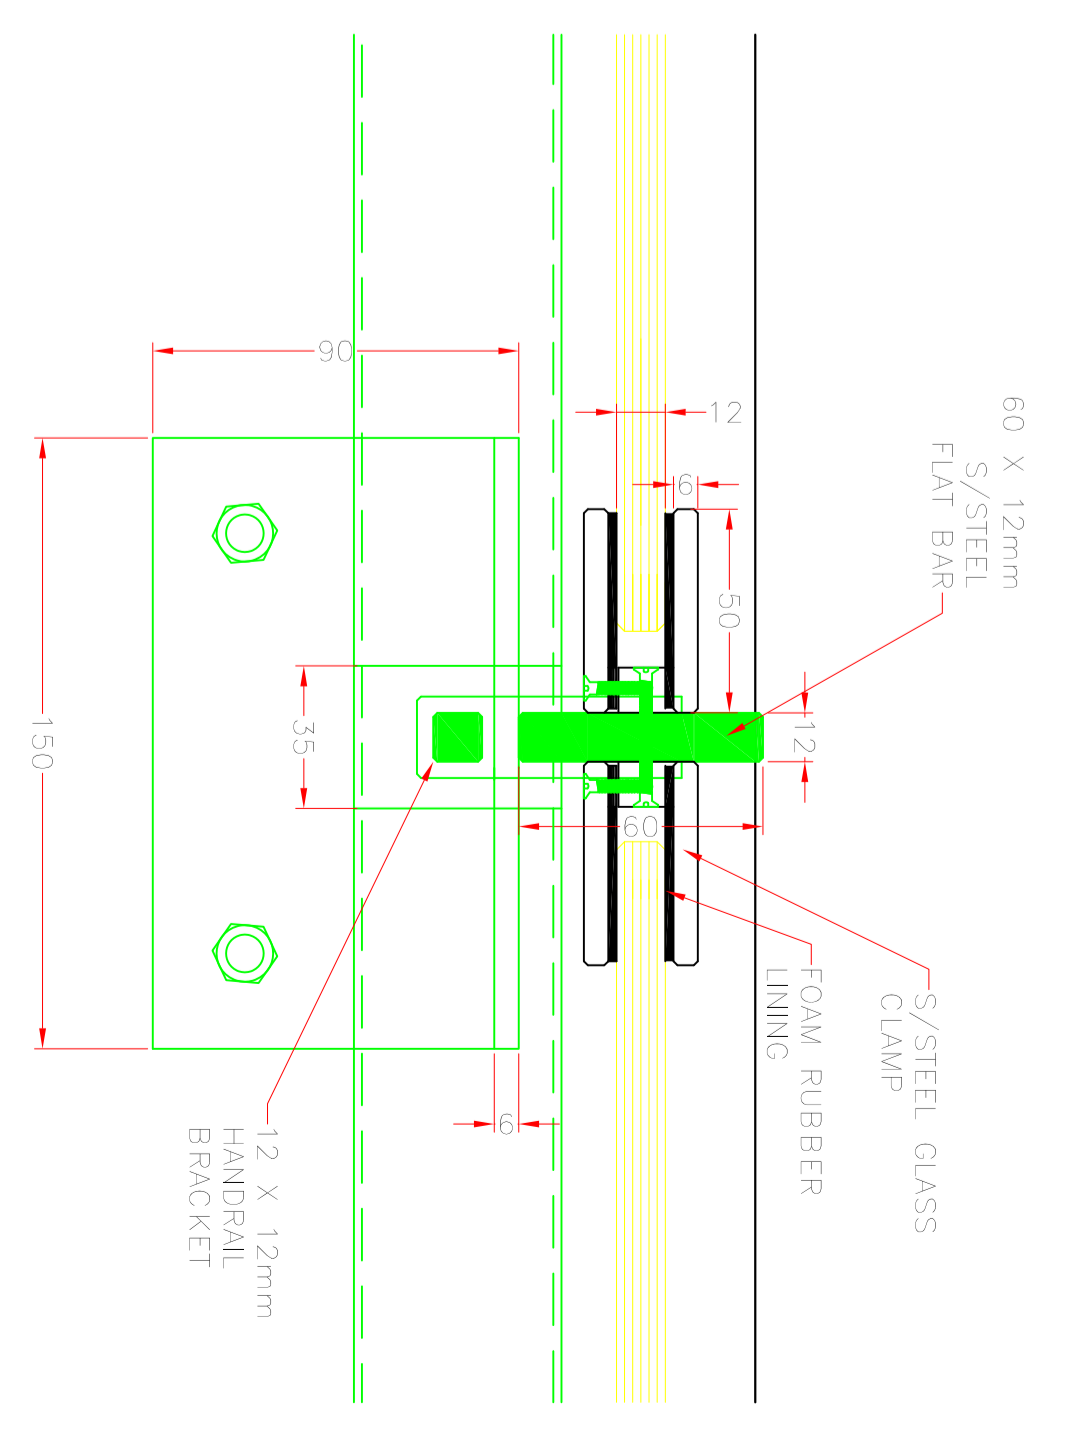

ISSUE DRAFT ISSUE FOR APPROVAL - COMMENTS

REV	DATE	DESCRIPTION
E		
D		
C		
B		
A		

DRAWN BY CDB	SCALE 1:2 @ A1
CUSTOMER BANK OF AMERICA	DATE
DESCRIPTION STAIRCASE 2 LANDING HANDRAIL DETAILS	
FINISH AS DRAWN	REV
DRAWG No. D354/0018	Signed
Checked by site Management	Date