



1:20 PLAN @ 1ST FLOOR LEVEL

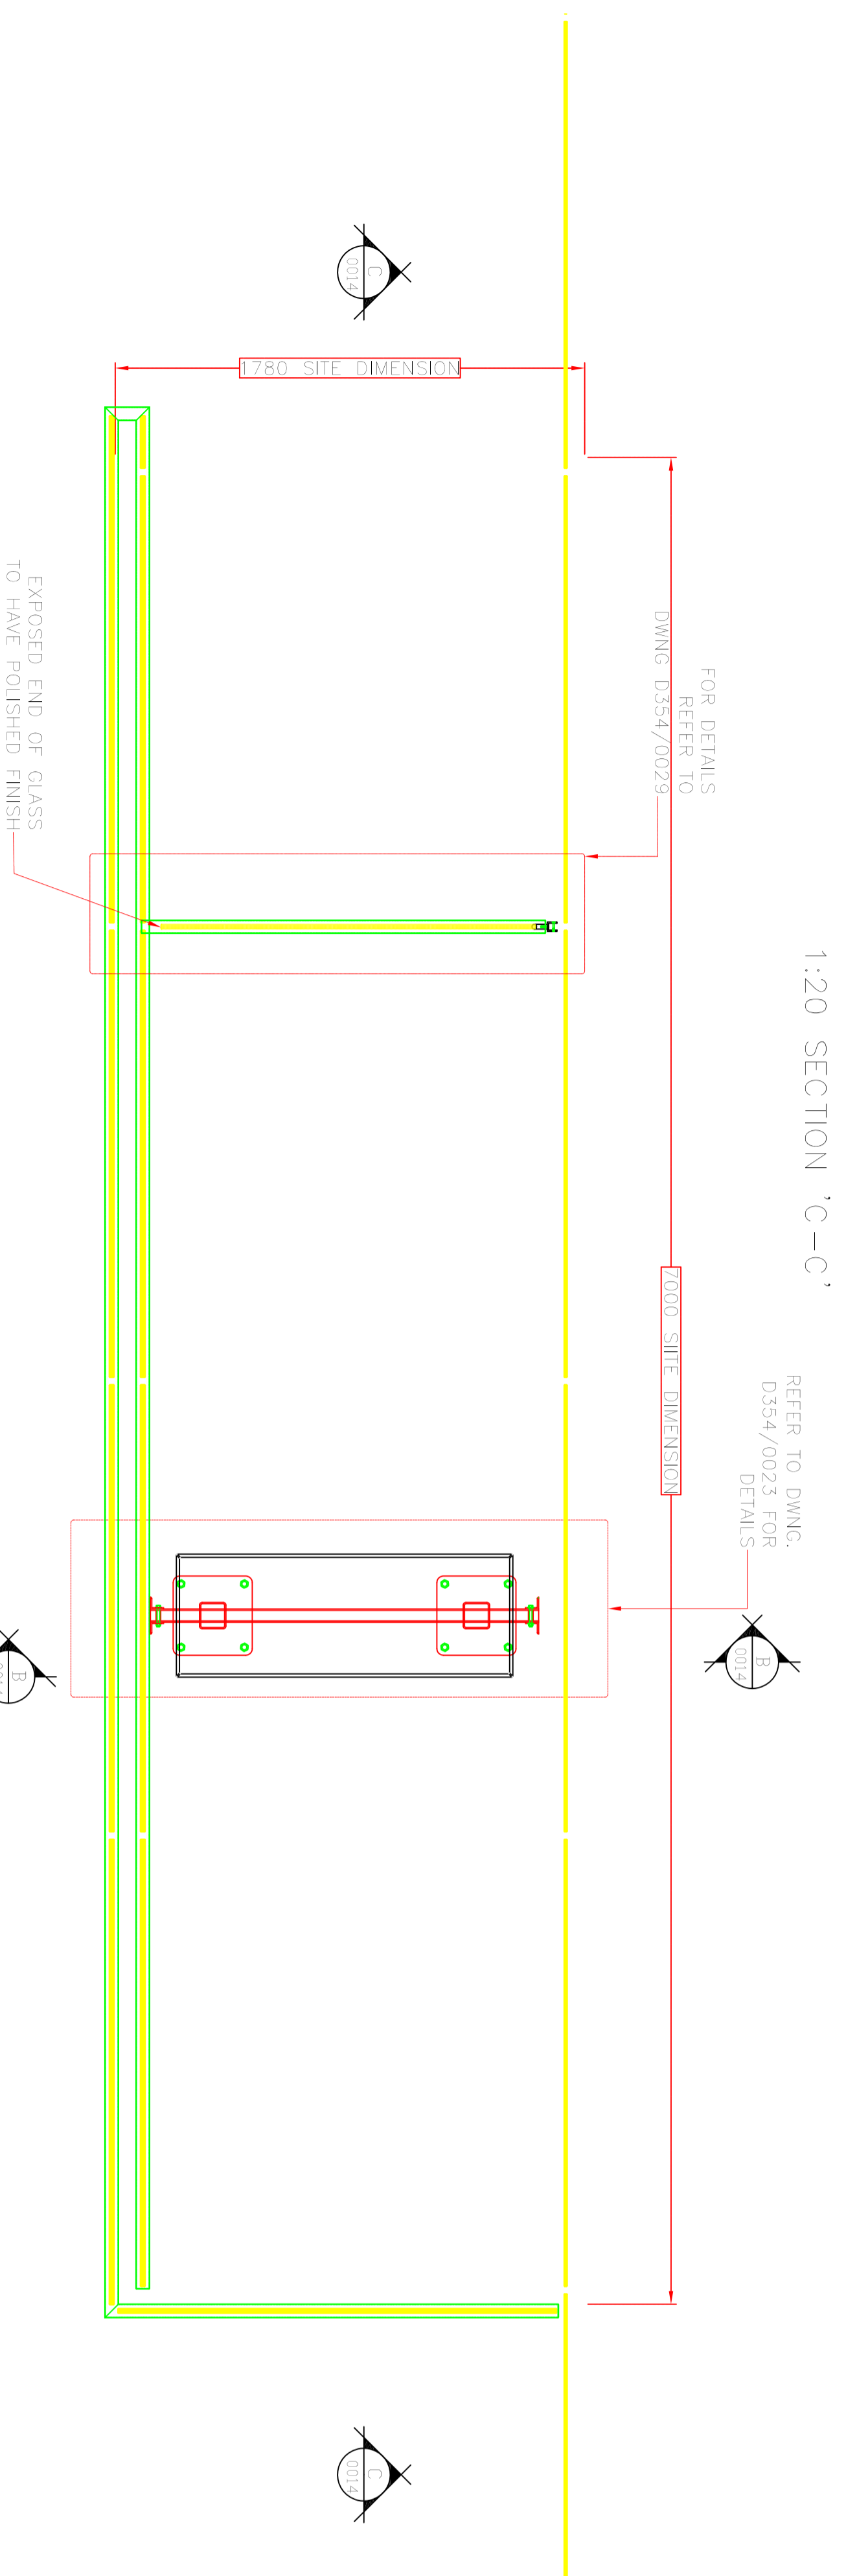

1:20 SECTION 'C-C'

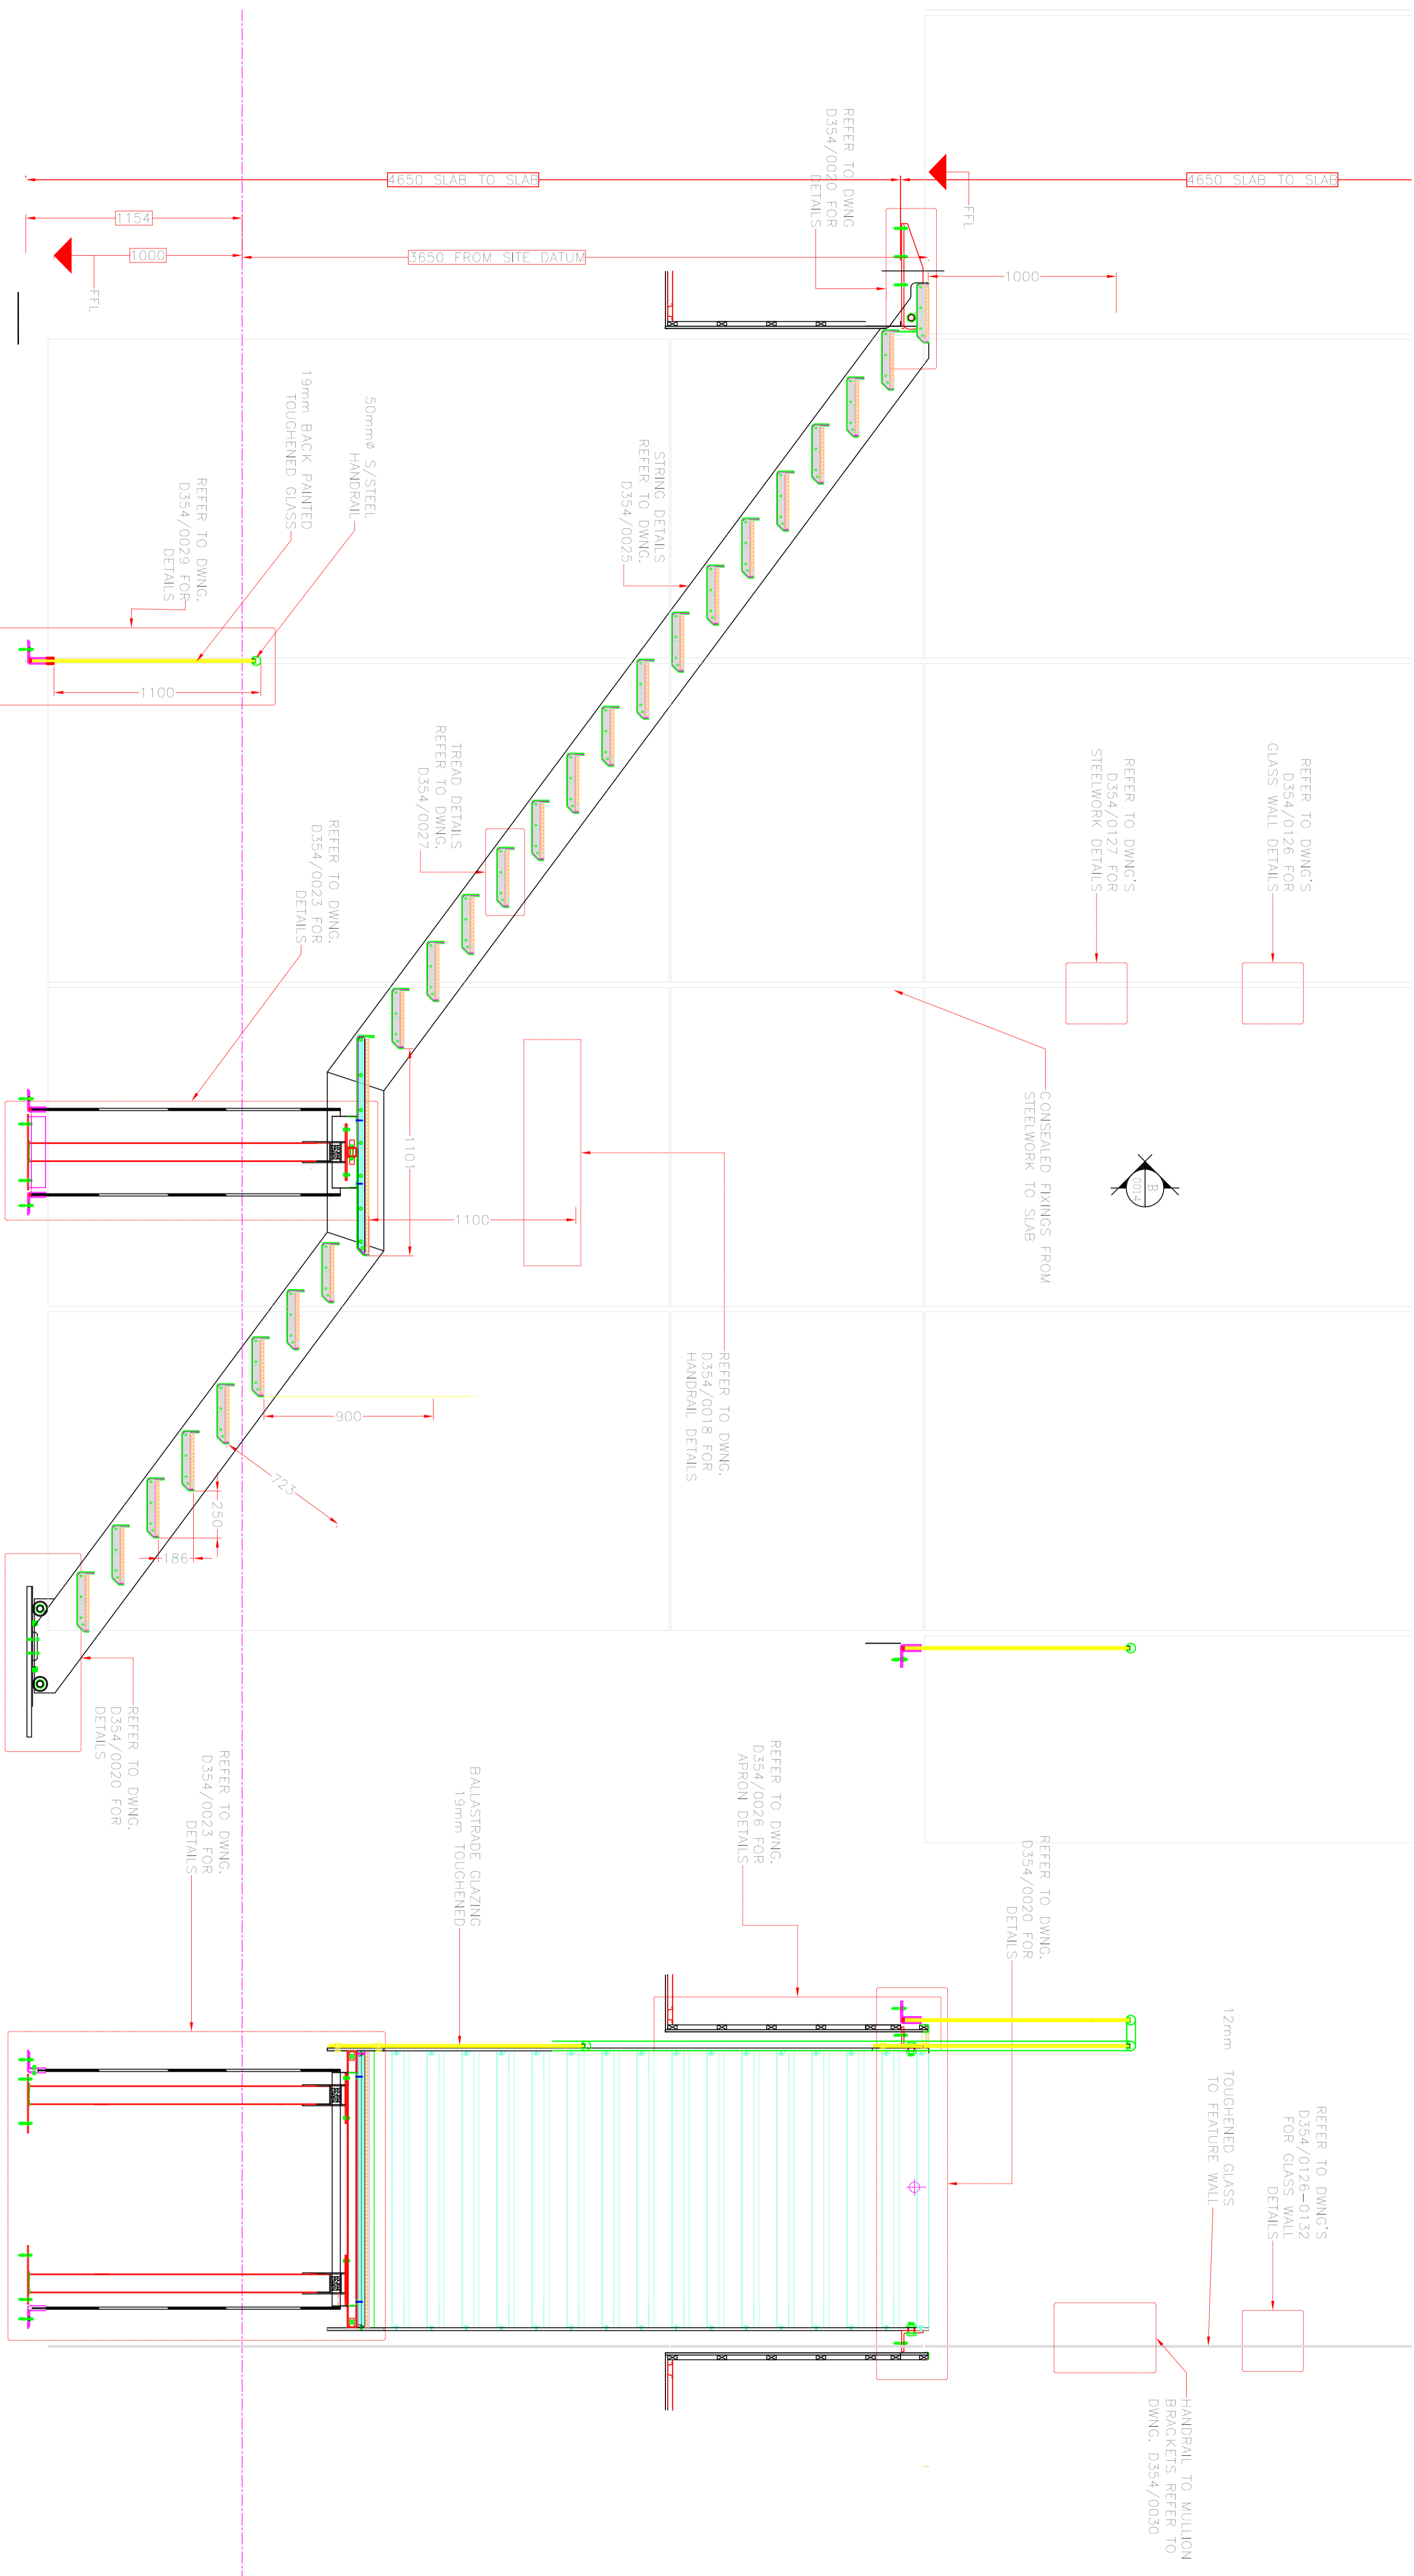

TO BE READ IN CONJUNCTION WITH DWNG'S D354/0017-18-20-22-23-25-27-30-126 & 127

ISSUE ISSUED FOR CONSTRUCTION

NOTES:
ALTERED TO ARCHITECT'S STATUS 'C' COMMENTS 08/04/03

REV	DATE	DESCRIPTION
E		
D		
C		REFER TO NOTES ABOVE
B		ALTERED TO ARCHITECT'S COMMENTS
A		

DRAWN BY		SCALE
CDB		1:20
CUSTOMER		DATE
BANK OF AMERICA		
DESCRIPTION: STAIRCASE 2 GENERAL LAYOUT		
FINISH: AS DRAWN		
DRWG No. D354/0014	Signed	REV B
Checked by site Management	Date	