




Notes

FIRE RATED FRAMES TO BE FITTED TO 6. NO. EXISTING WINDOWS TO SOUTH WEST STAIRWELL
 WW 81, 82, 83, 84, 87 & 88
 (SITE DIMENSIONS T. B. C)

F I R E S I D E

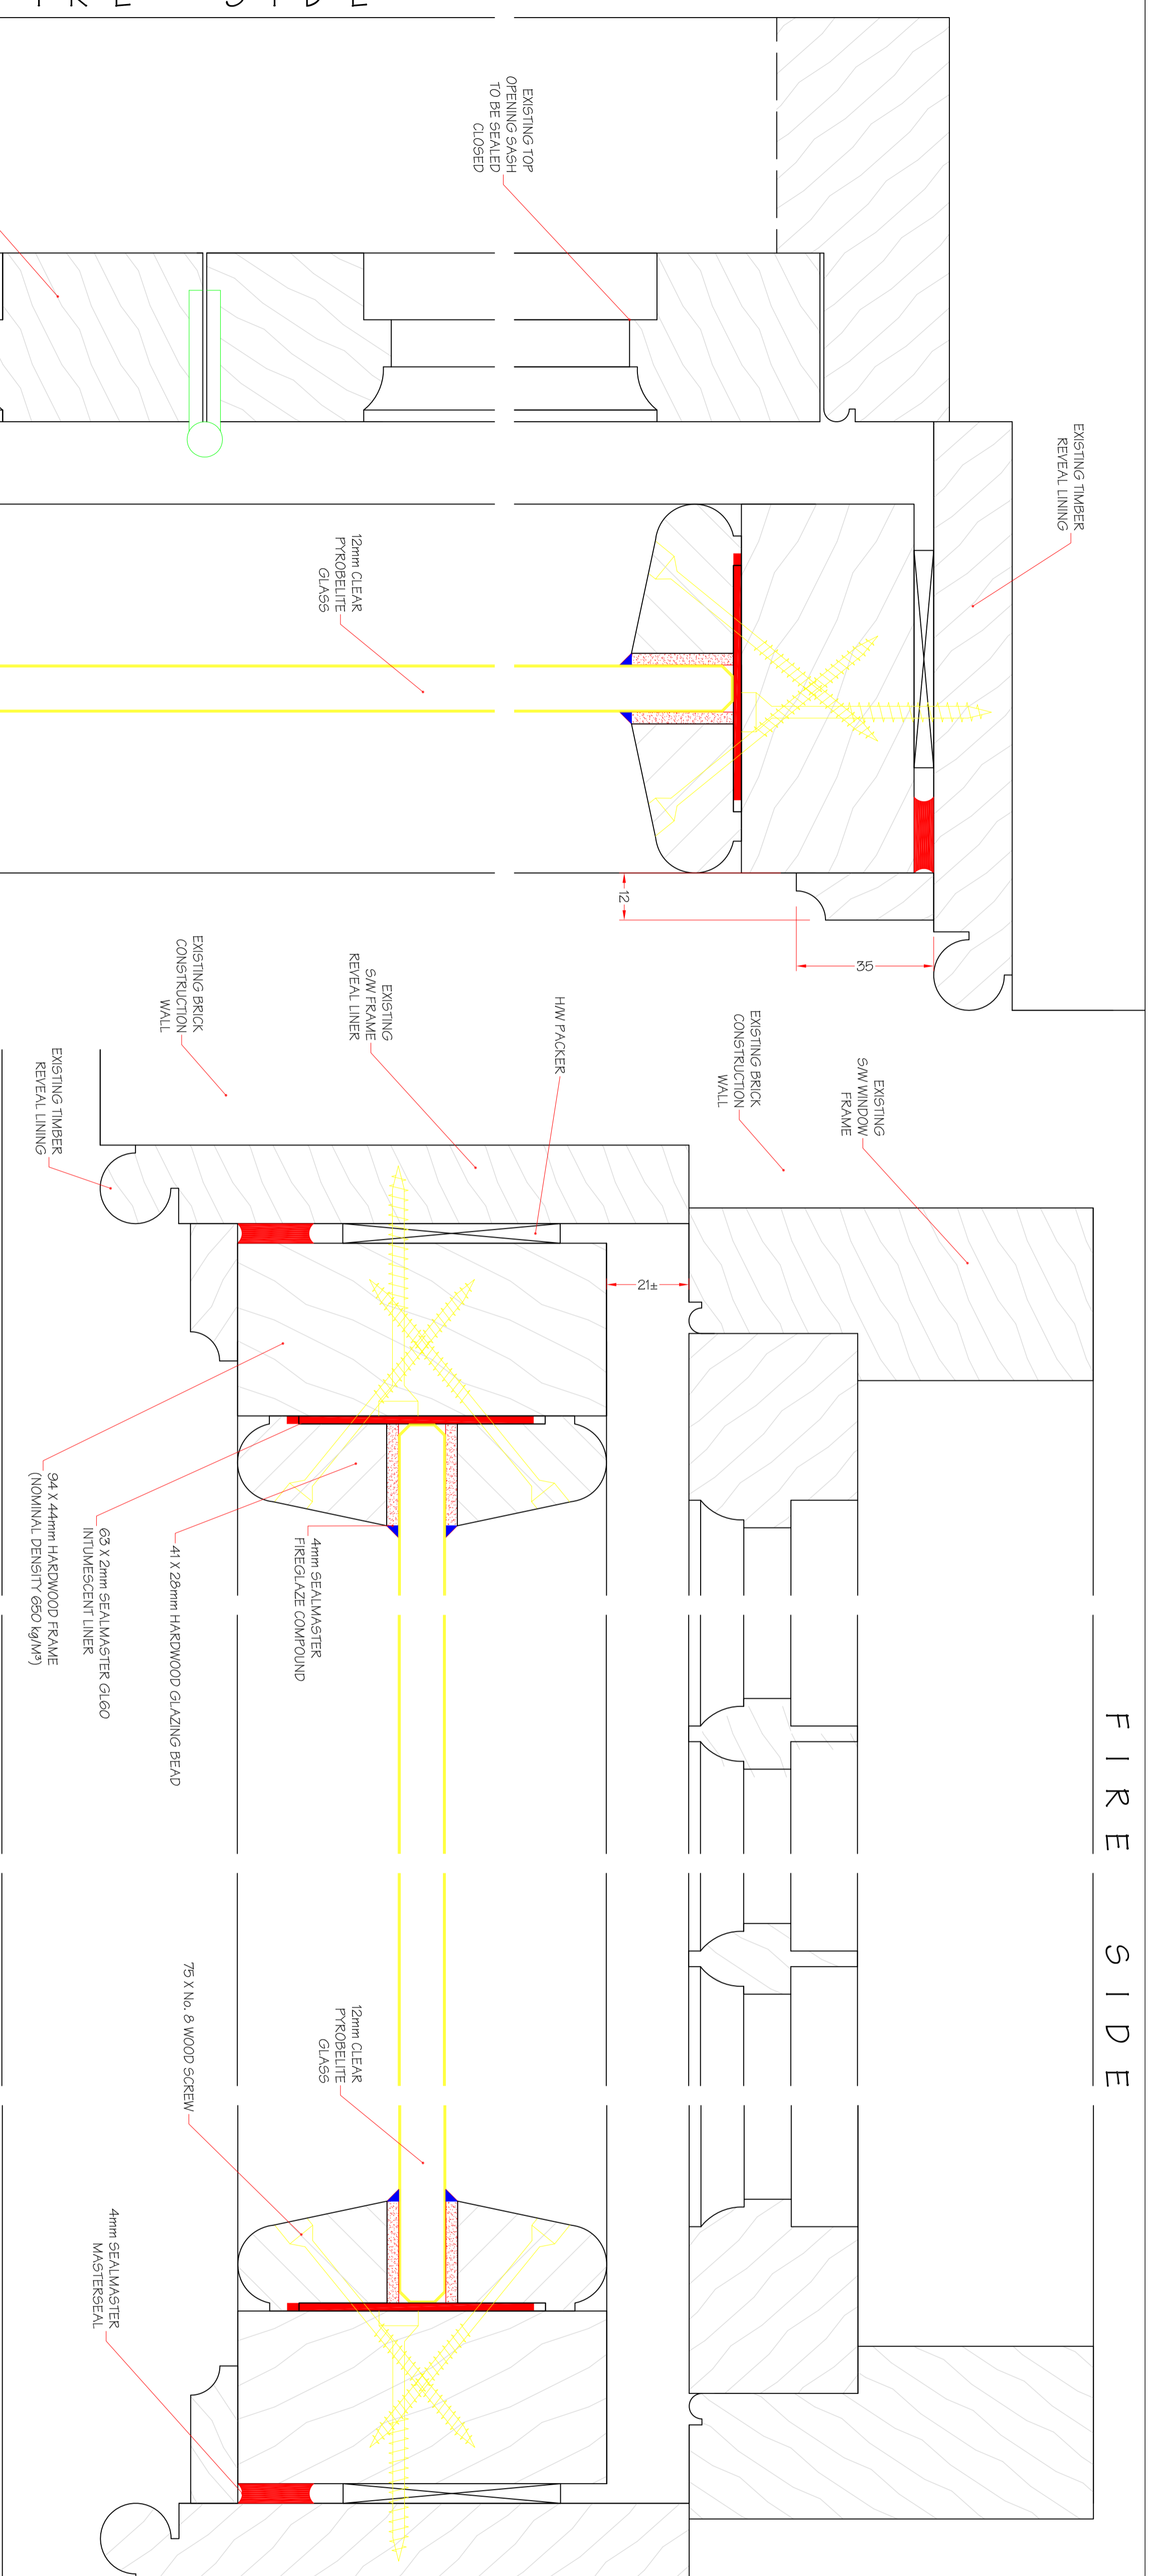

FULL SIZE HEIGHT & WIDTH SECTIONS

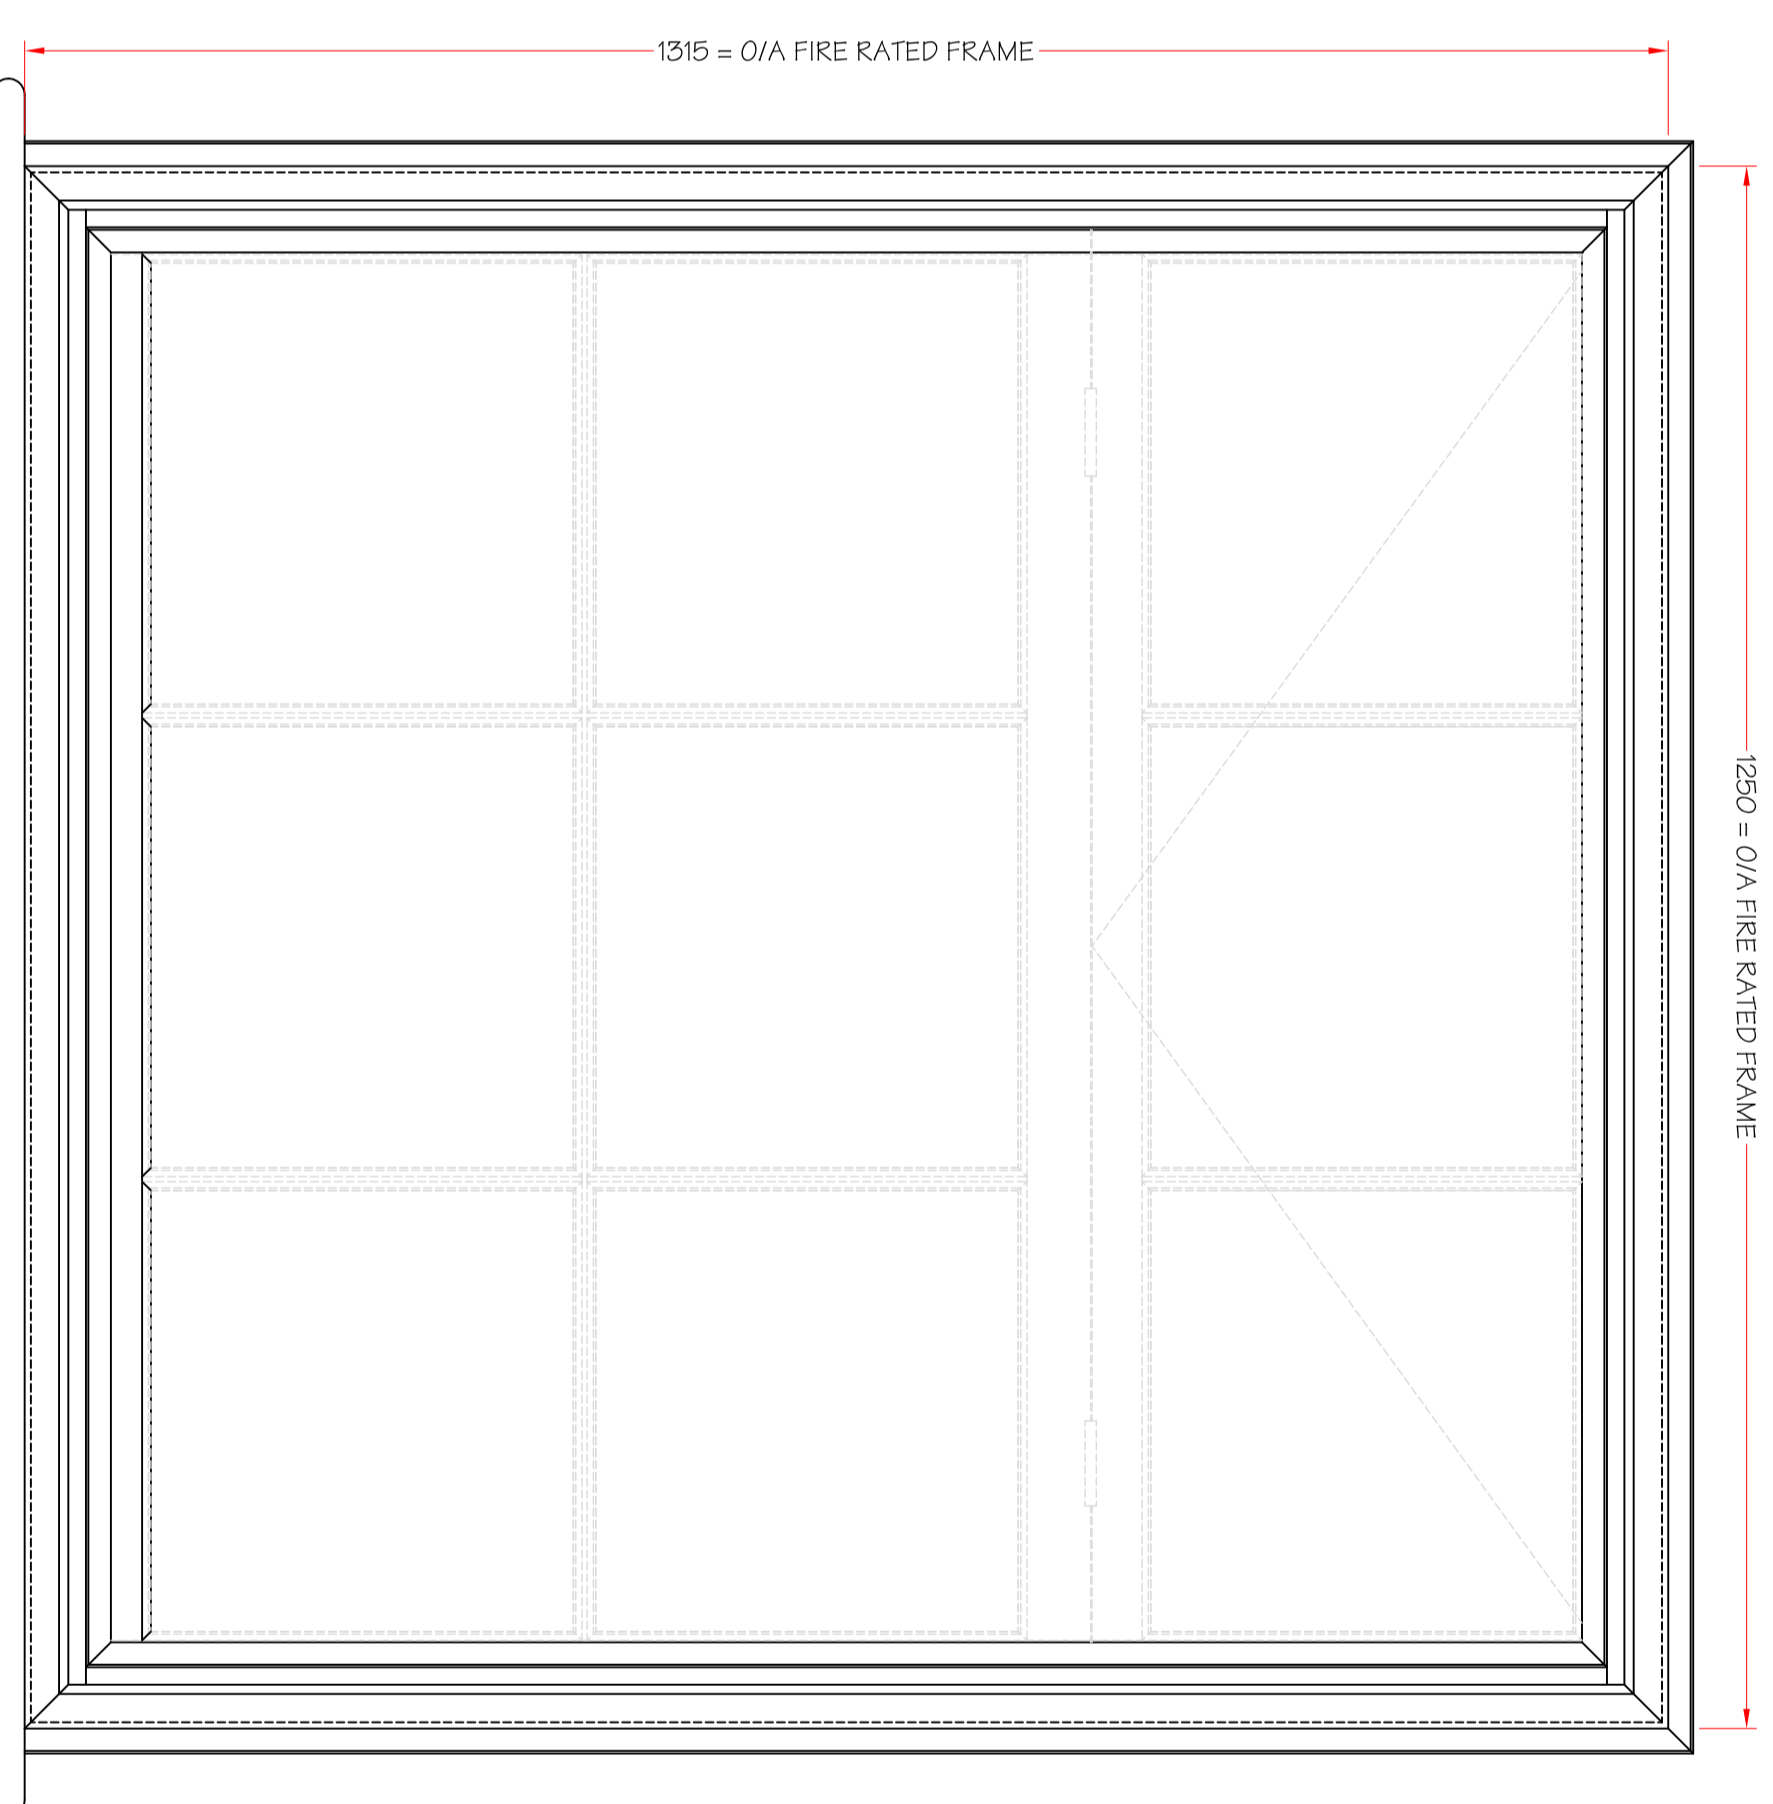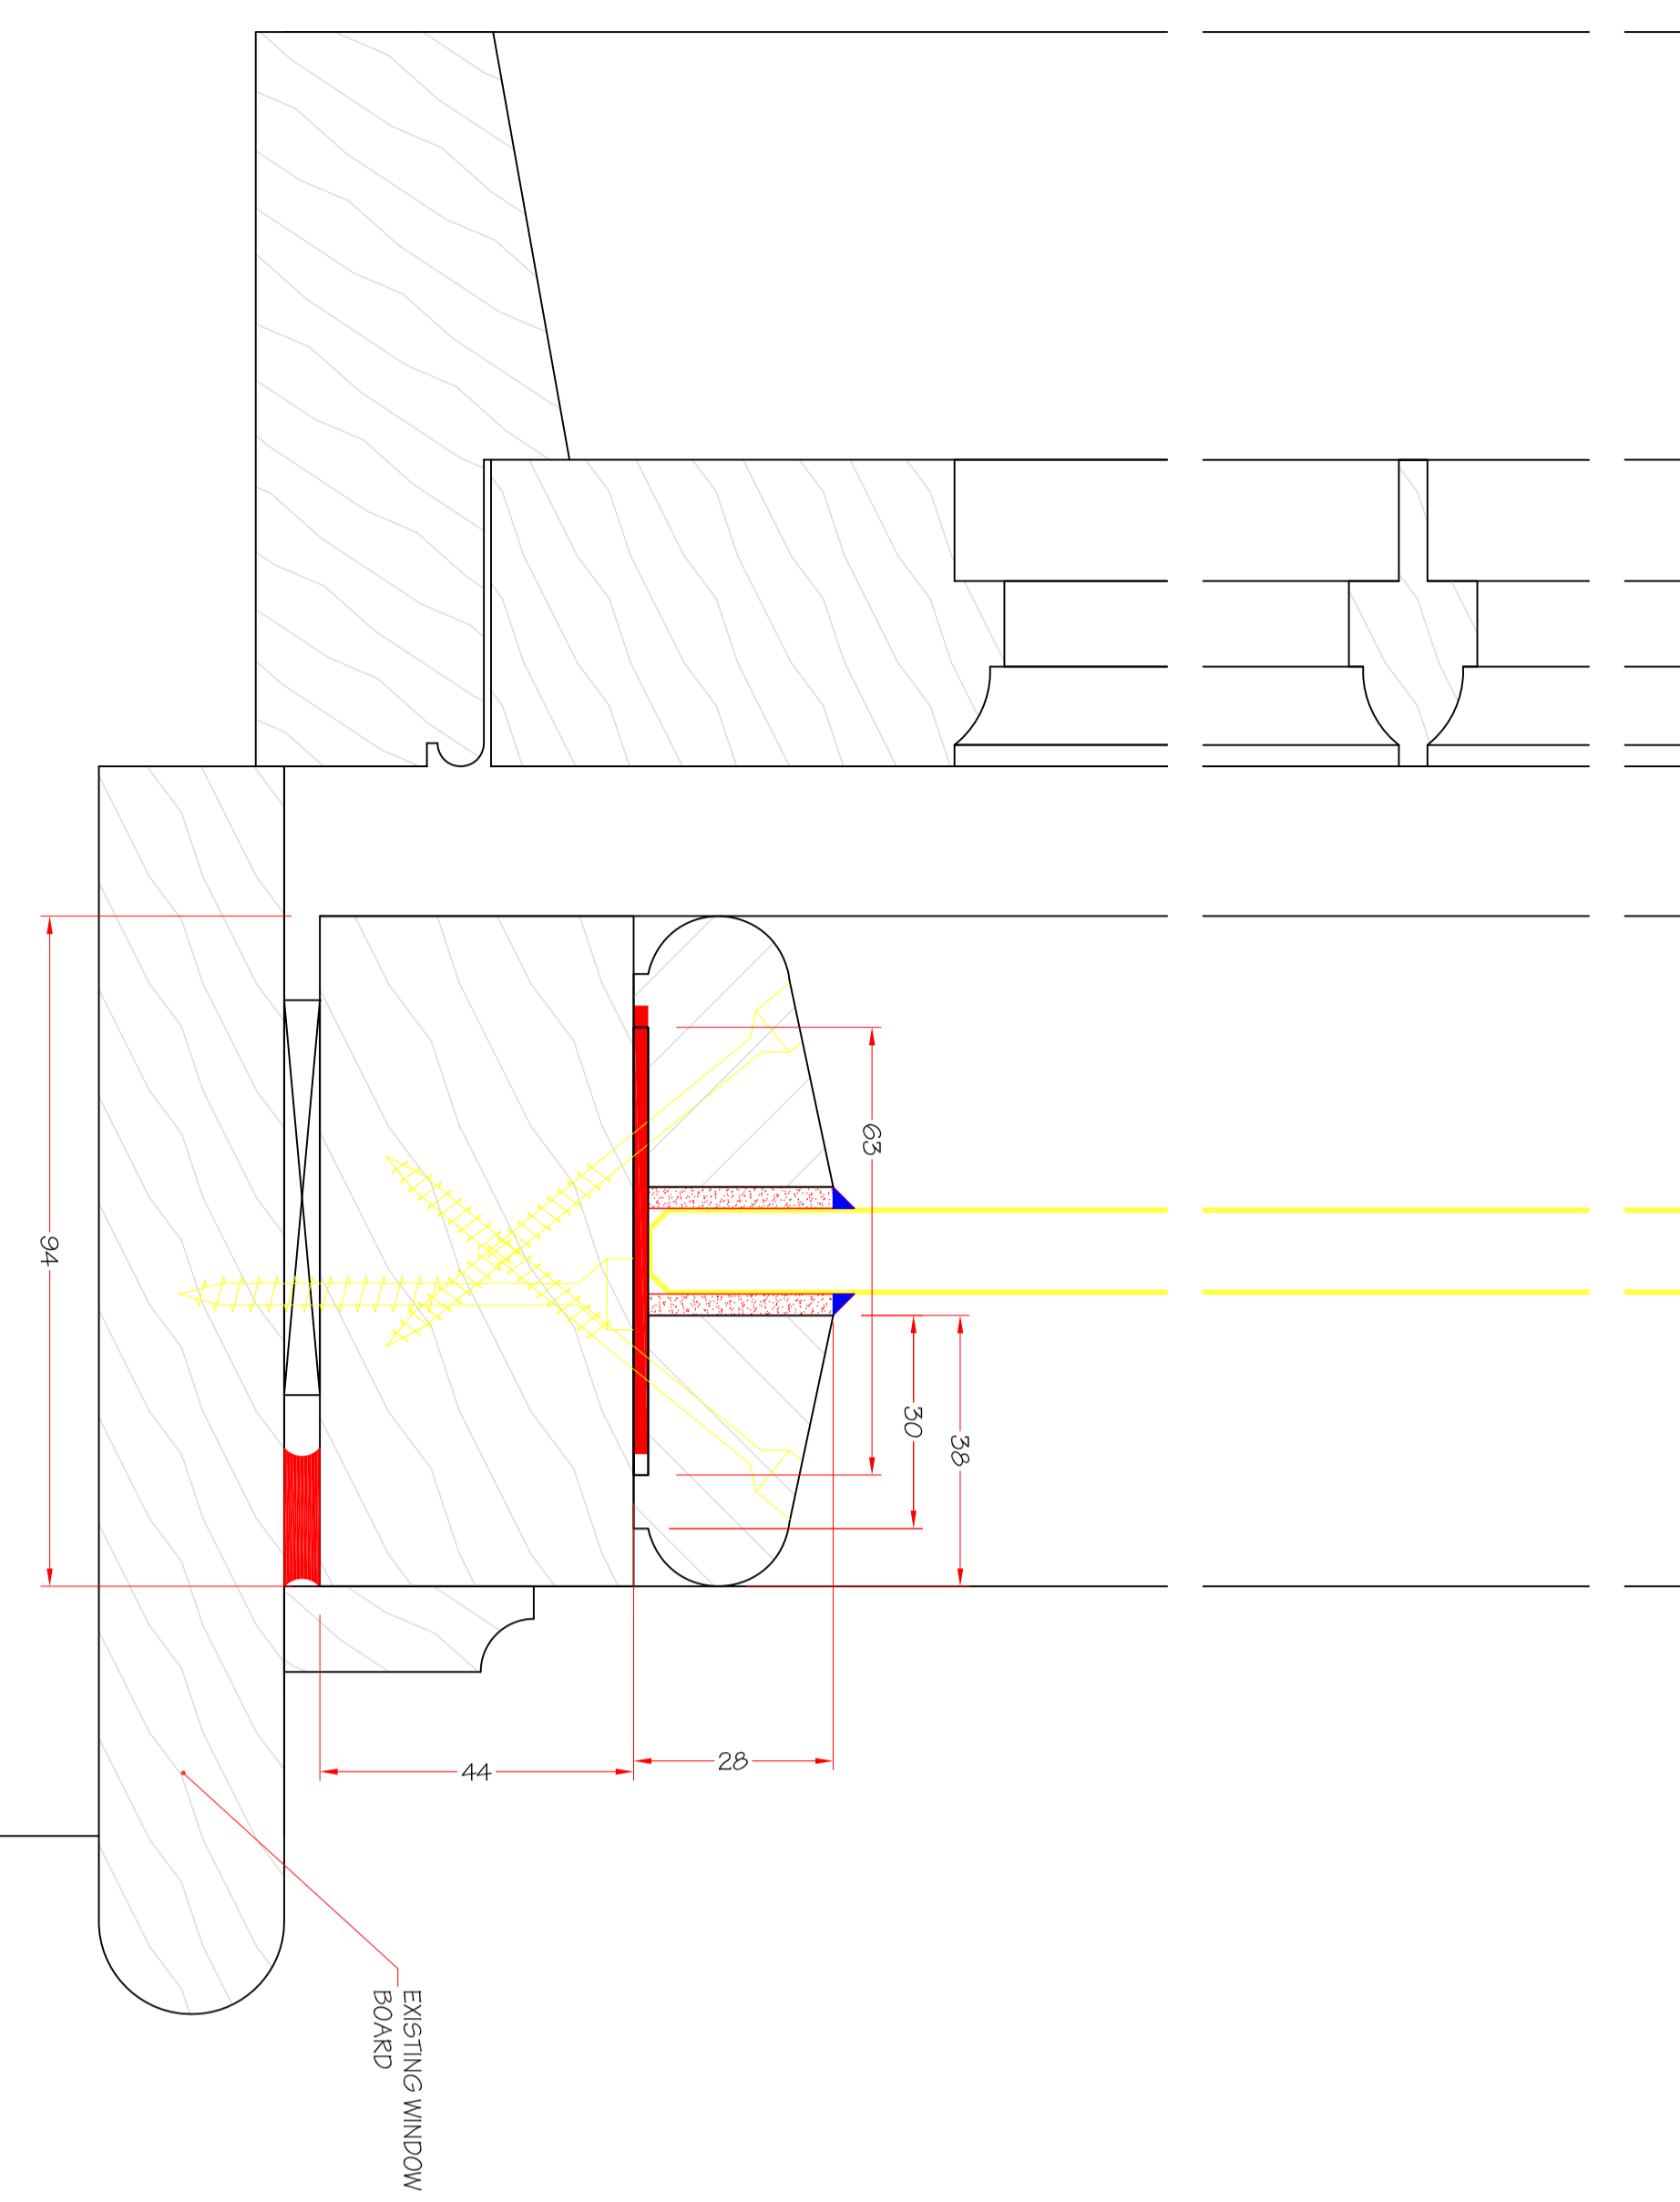

N.T.S. INTERNAL ELEVATION

Architects Comments

PLEASE TICK STATUS BOX AND ADD COMMENTS IN BOX PROVIDED
 ALL COMMENTS AND REVISIONS MUST BE REFERENCED TO DRAWING NUMBER AND DATE
 STATUS: A - APPROVED, SUBJECT TO INCORPORATION OF COMMENTS
 STATUS: B - APPROVED, SUBJECT TO INCORPORATION OF COMMENTS
 STATUS: C - NOT APPROVED, AMEND ASSIGNMENTS TO COMMENTS AND COMMENTS

Revision List

No.	Description of Change	Approved by	Date
A	ISSUED FOR COMMENT / APPROVAL		08-10-08

Customer/Project	LORC / JV	Project No.	000526-9-1
Drawn By	KXER	Scale	006
Checked By		Scale	1:1
Project No.	60 MIN. FIRE RATED SCREEN	Drawn By	CDB
Client	SOUTHERN STARWELL	Scale	006

IF IN DOUBT, PLEASE ASK ALL DIMENSIONS ARE IN MM DO NOT SCALE FROM DRAWING